

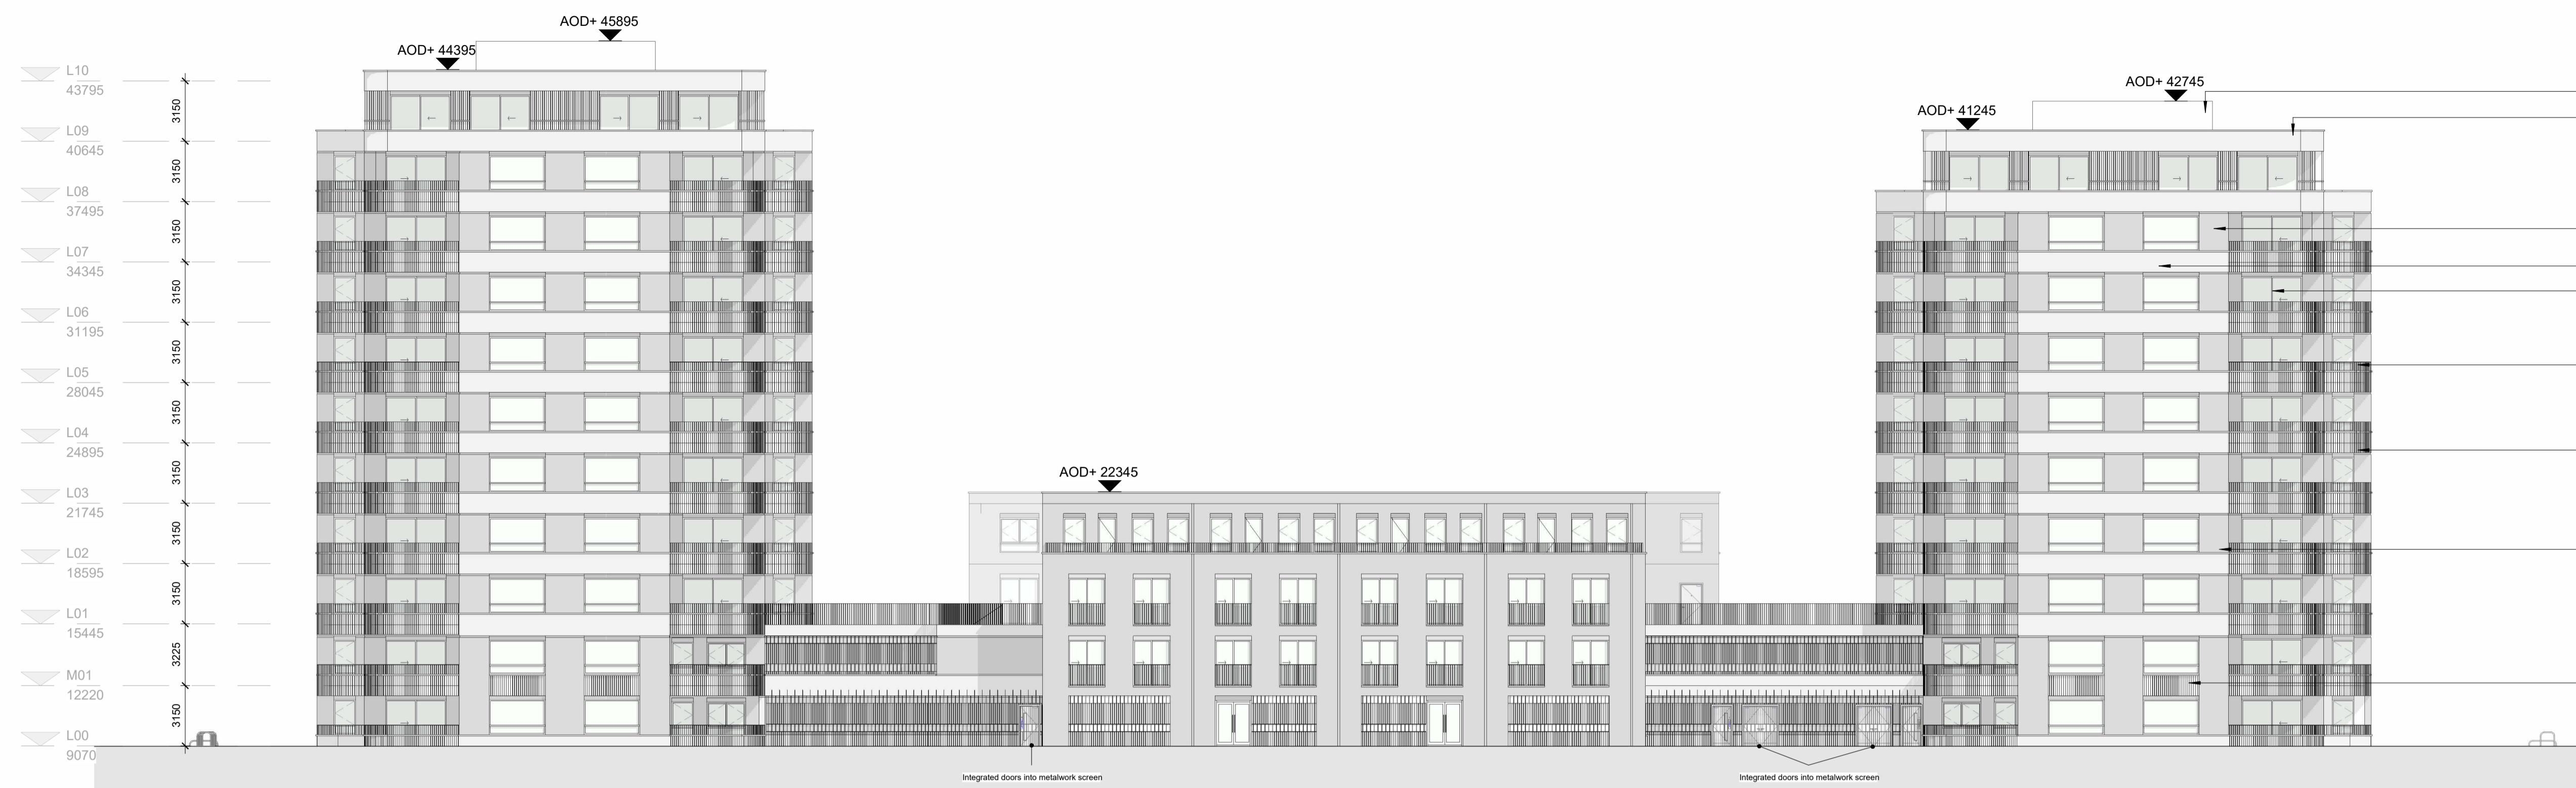


Dimensions are not to be scaled from on this document. Notify Howells of discrepancies affecting the information shown. This drawing is copyright of Howells, the trading name of Glenn Howells Architects Limited.

- Material Key:**
- 01 - Running bond brickwork to selected colour
 - 02 - Running bond brick band / podium piers to selected colour
 - 03 - Aluminium window/door system to selected colour
 - 04 - Powder Coated Aluminium infill panel to selected colour
 - 05 - Powder Coated Aluminium balcony to selected colour
 - 06 - Powder Coated Aluminium balustrade/railings/gates to selected colour
 - 07 - Concrete cill to selected colour
 - 08 - Concrete coping to match brickwork colour
 - 09 - LiftPlant overrun to match brickwork colour
 - 10 - Powder Coated Aluminium curtainwall system to selected colour
 - 11 - Metal awning / canopy to selected colour
 - 12 - Decorative Powder Coated Aluminium panel system with louvers to rear. Both to selected colour
 - 13 - Powder Coated Aluminium band and roof canopy with coping to match

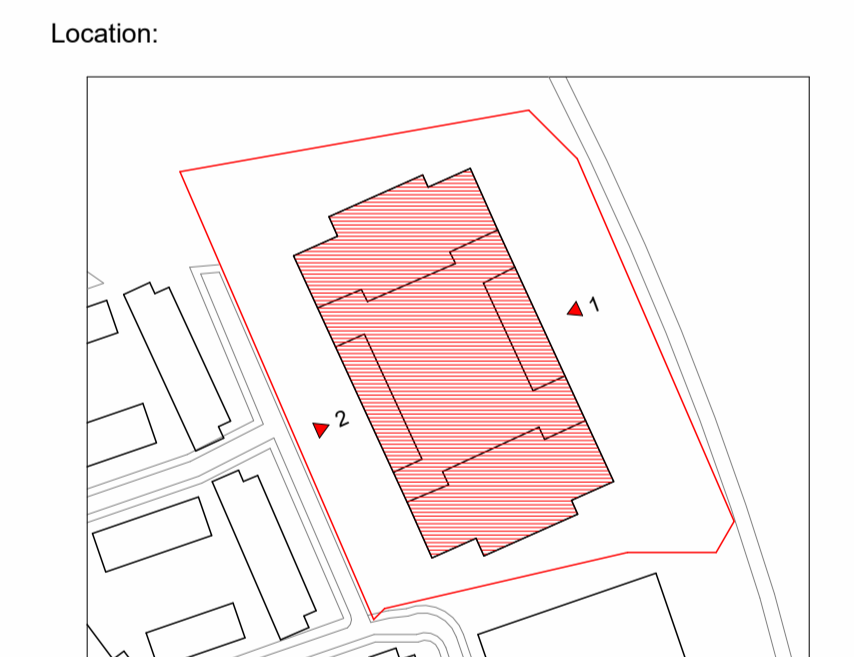

1 East Elevation
1 : 200

 

Status:
FOR PLANNING

Revision History: P01 Issued for Planning
Checked: SJ 07/07/2025 HWS

Project & Client:
Sea Gardens Phase 1 Block A
working with Shankill Property Investments Ltd
File Title: Block A - East and West Elevations
Scale: 1 : 200 @A1

File ID: BRA-HWS-BA-ZZ-D-A-20401
Revision: P01



2 West Elevation
1 : 200