


A1


DO NOT SCALE

File: 5214419-ATK-01-ZZ-DR-CE-0560.dwg
 Date: Jun 19, 2025 - 10:39am
 Plotted by: ENCR783

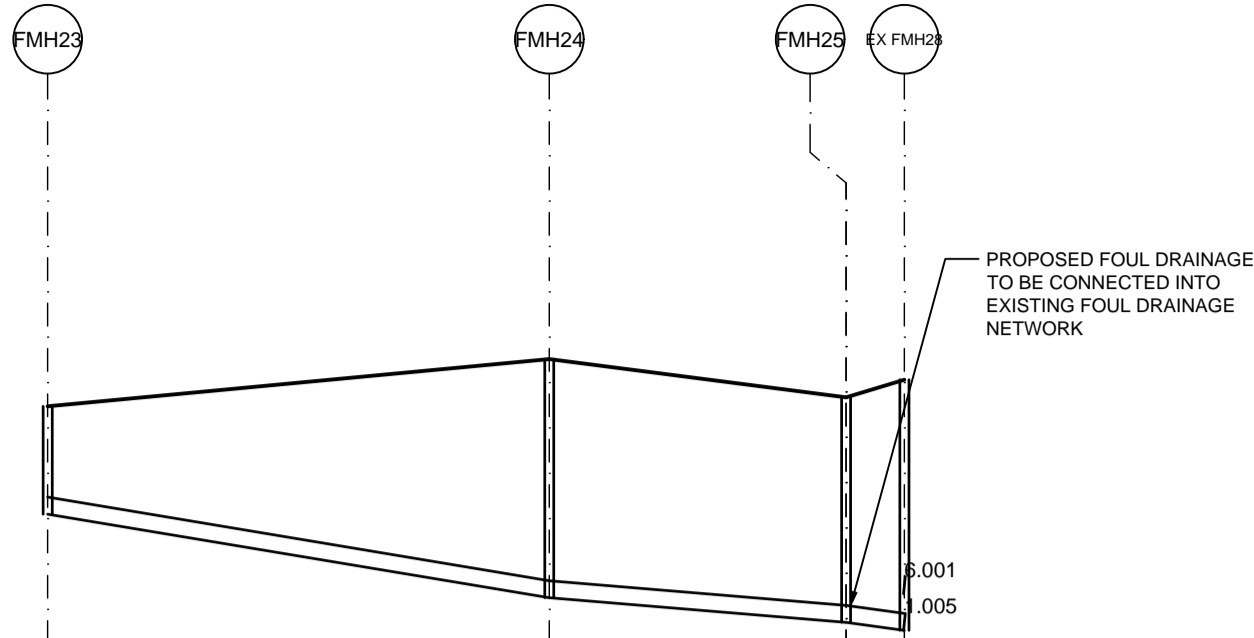

Datum (m) 3.000				
PN		F5.000	F5.001	
Dia (mm)		225	225	
Slope (1:X)		100.0	500.0	
Cover Level (m)	9.125	9.770	9.774	9.380
Invert Level (m)	7.700	6.591	6.267	6.162
Length (m)		66.348	39.260	

Longitudinal Section FMH23 - EX FMH28
 Scale 1:1000 (Horizontally), 1:100 (Vertically)

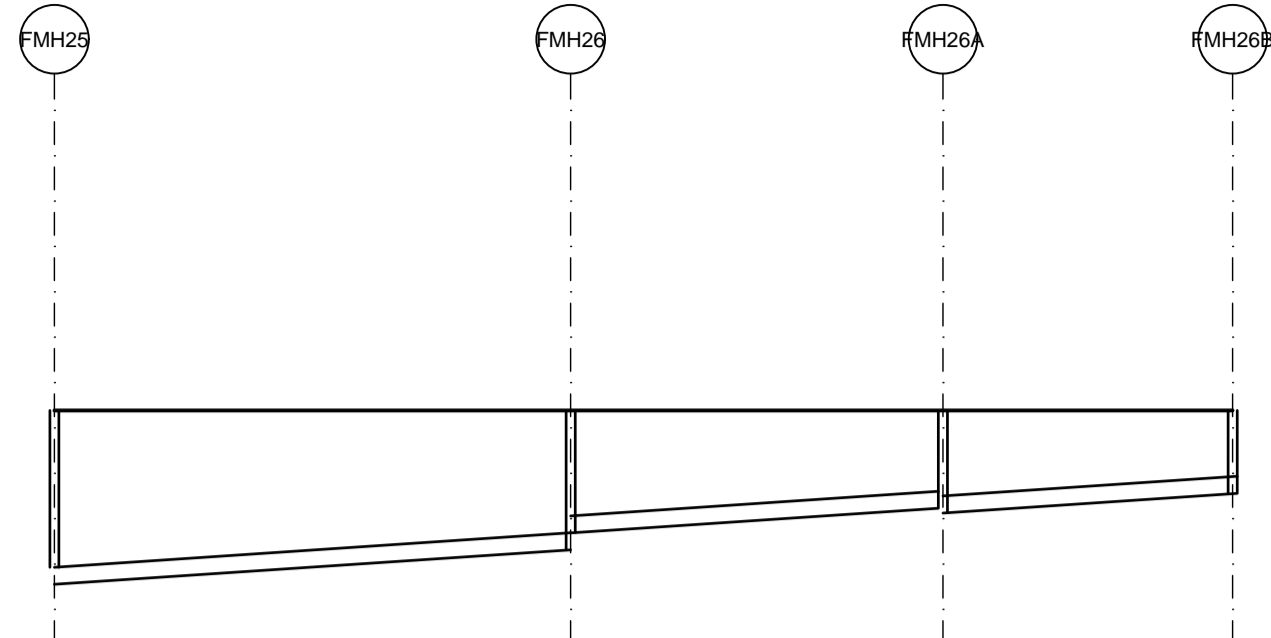

Datum (m) 3.000				
PN		F7.003	F7.002	F7.001
Dia (mm)		150	150	150
Slope (1:X)		150.0	150.0	150.0
Cover Level (m)	9.070	9.070	9.070	9.070
Invert Level (m)	6.995	7.451	7.779	8.035
Length (m)		68.28	49.24	38.32

Longitudinal Section FMH25 - FMH26B
 Scale 1:1000 (Horizontally), 1:100 (Vertically)

© ORDNANCE SURVEY IRELAND LICENSE No. AR 0082525.
 ORDNANCE SURVEY IRELAND & GOVERNMENT OF IRELAND

Rev	Description	By	Date	Chk'd	Auth
P01	ISSUED FOR PLANNING		21.05.25	AC	GH

AtkinsRéalis
 DUBLIN | CORK | GALWAY | DUNDALK
 ATKINS HOUSE, 150 AIRSIDE BUSINESS PARK,
 SWORDS, DUBLIN, K67 K5W4.
 Tel : +353 1 810 8000 Email : info.ie@atkinsrealis.com

Atkins House, 150-155 Airside Business Park, Swords, Co. Dublin
 Unit 2B, 2200 Cork Airport Business Park, Cork
 1st Floor Technology House Parkmore Technology Park, Galway
 Tel (+353) 01 810 8000 Tel (+353) 021 429 0300 Tel (+353) 091 786 050
 Fax (+353) 01 810 8001 Fax (+353) 021 429 0360 Fax (+353) 091 779 830

Client	SHANKILL PROPERTY INVESTMENTS LTD		
Project	SEA GARDENS PHASE 1 BLOCK A		

Purpose	PLANNING						
Title	PROPOSED FOUL WATER LONG SECTIONS						
Original Scale	AS	Design/Drawn	PS	Checked	AC	Authorized	GH
1:1000 at A3		Date	19.05.25	Date	19.05.25	Date	19.05.25
Status	P	Drawing Number	5214419-ATK-01-ZZ-DR-CE-0560	Rev	P01		