


A1


DO NOT SCALE

File: 5214419-ATK-ZZ-ZZ-06-SD-0003.dwg
Date: Jun 19, 2025 - 10:41 am
Plotted by: ENCR7693

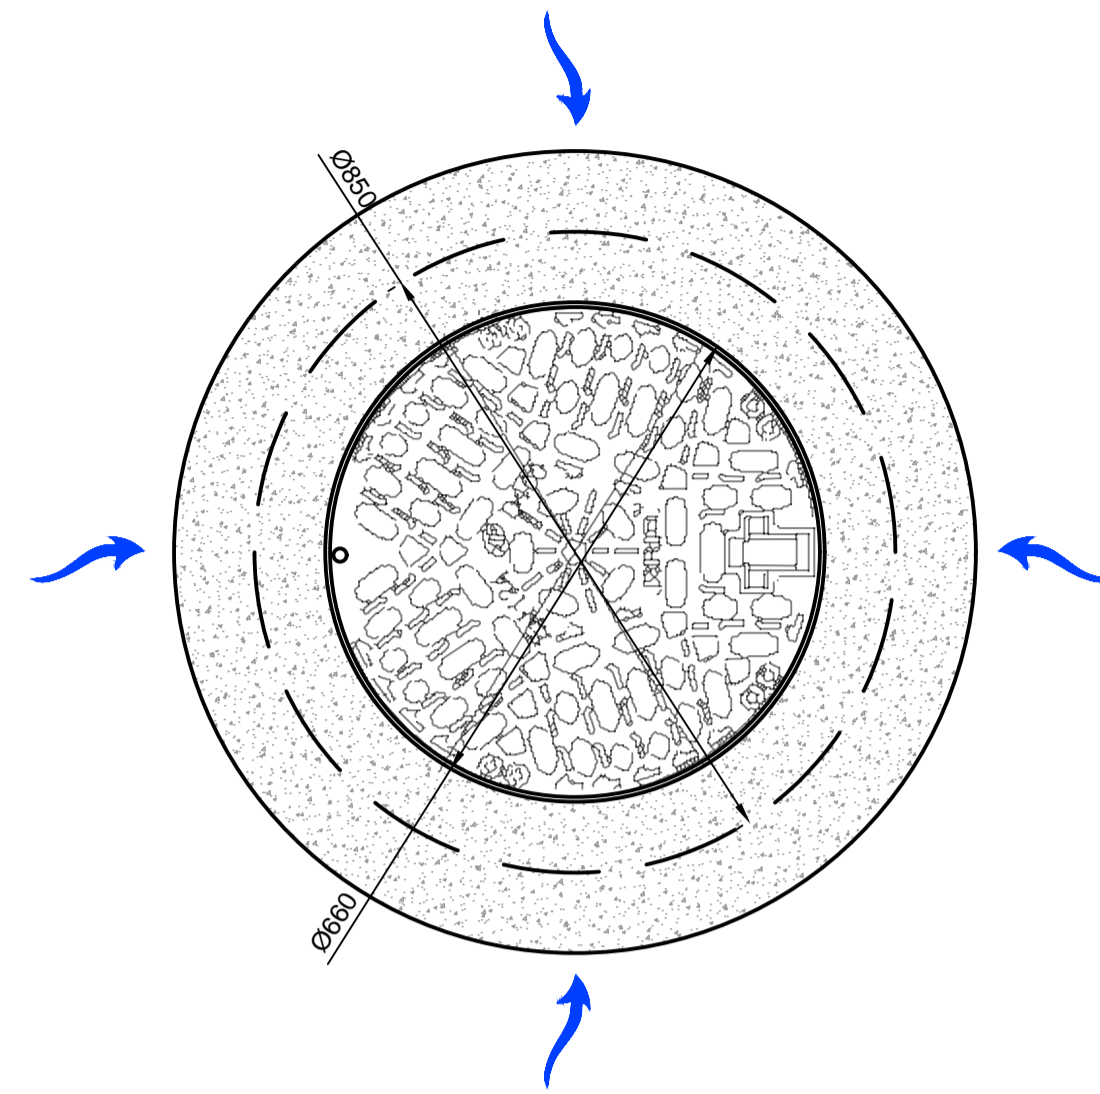


PERFORATED MANHOLE LID TYPICAL PLAN

Scale at A1 1:10
Scale at A3 1:20

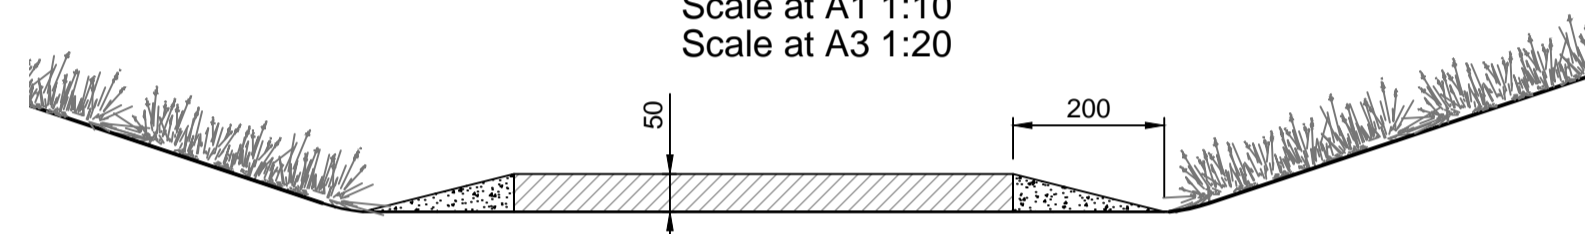

PERFORATED MANHOLE LID TYPICAL SECTION A

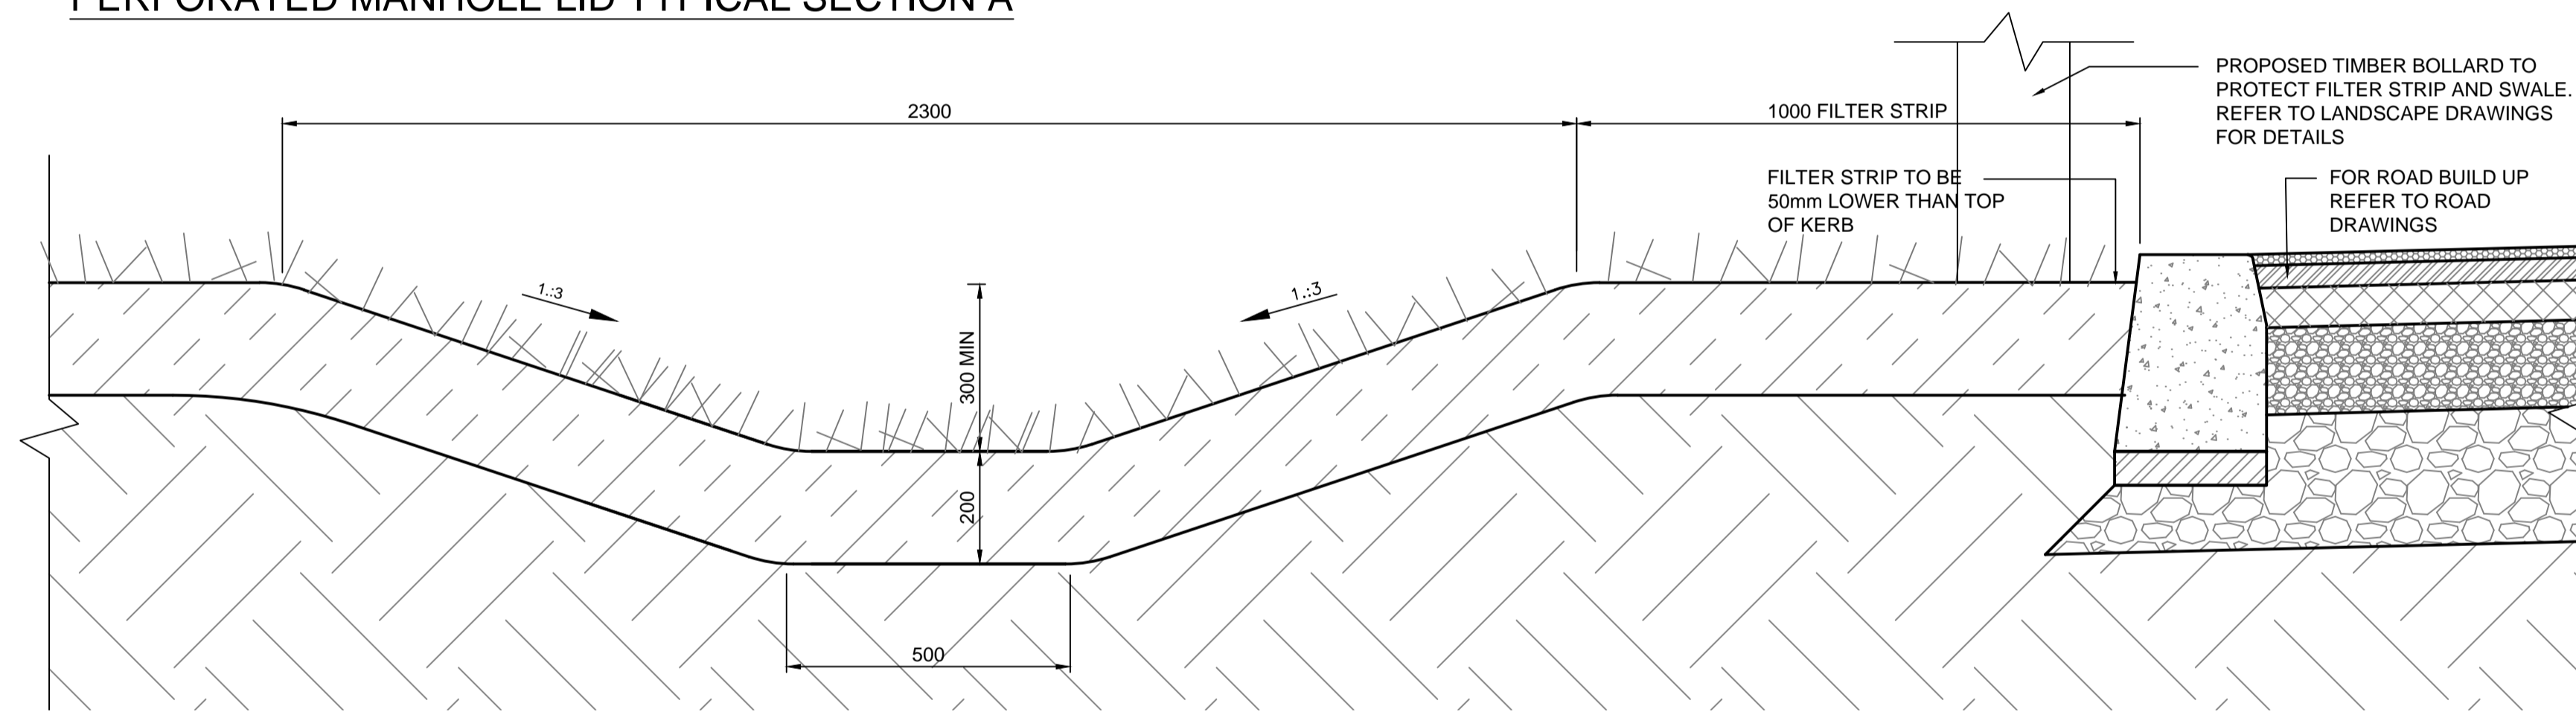

TYPICAL WET SWALE CROSS - OVER EDGE INLET

SCALE 1:10

© ORDNANCE SURVEY IRELAND LICENSE No. AR 0082525.
ORDNANCE SURVEY IRELAND & GOVERNMENT OF IRELAND

Rev	Description	By	Date	Chk'd	Auth
P01	ISSUED FOR PLANNING	PS	06.09.22	AC	GH

AtkinsRéalis

DUBLIN | CORK | GALWAY | DUNDALK
ATKINS HOUSE, 150 AIRSIDE BUSINESS PARK,
SWORDS, DUBLIN, K67 K5W4.
Tel : +353 1 810 8000 Email : info.ie@atkinsrealis.com

Atkins House, 150-155 Airside Business Park, Swords, Co. Dublin Tel (+353) 01 810 8000 Fax (+353) 01 810 8001	Unit 2B, 2200 Cork Airport Business Park, Cork Tel (+353) 021 429 0300 Fax (+353) 021 429 0360	1st Floor Technology House Parkmore Technology Park, Galway Tel (+353) 091 786 050 Fax (+353) 091 779 830
--	---	--

Client
SHANKILL PROPERTY INVESTMENTS LTD

Project
SEA GARDENS PHASE 1
BLOCK A

Purpose PLANNING		Title STANDARD CONSTRUCTION DETAILS SHEET 3 of 3			
Original Scale AS SHOWN	Design/Drawn PS Date 26.05.22	Checked AC Date 26.05.22	Authorized GH Date 26.05.22	Status P	
Drawing Number 5214419-ATK-ZZ-ZZ-SK-SD-0003		Rev P01			