


CROSS SECTION A-A

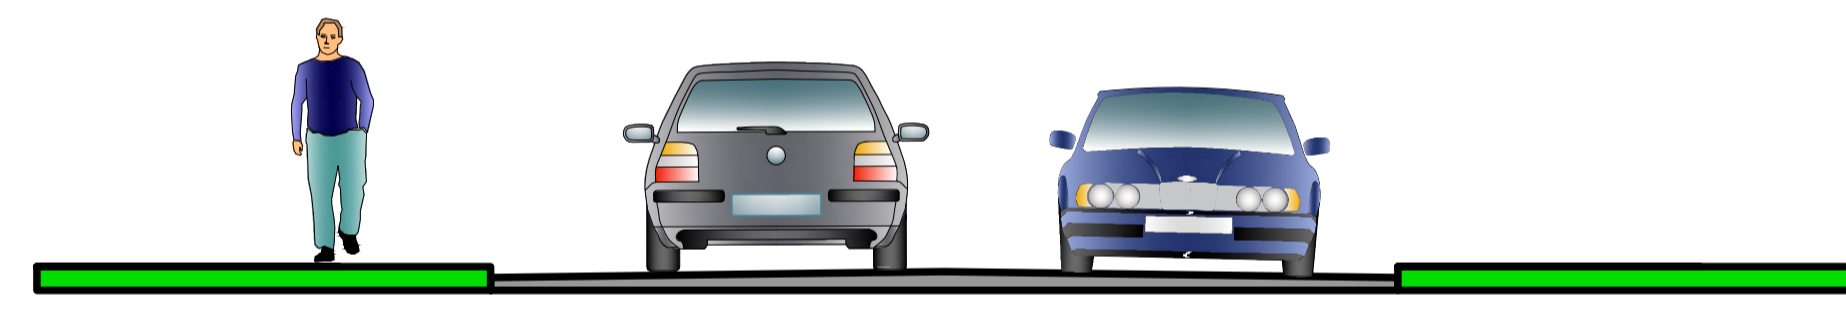

CROSS SECTION B-B

- GENERAL NOTES
1. ALL DIMENSIONS ARE IN MILLIMETRES UNLESS NOTED OTHERWISE
  2. ONLY WRITTEN DIMENSIONS SHALL BE USED. NO DIMENSIONS SHALL BE SCALED FROM THE DRAWINGS
  3. ALL LEVELS ARE IN METRES AND ARE TO MALIN HEAD DATUM
  4. ALL COORDINATES ARE IN METRES AND ARE TO IRISH TRANSVERSE MERCATOR

- LEGEND:
- SITE BOUNDARY
  - PROPOSED CARRIAGEWAY
  - PROPOSED FOOTPATH
  - UNCONTROLLED PEDESTRIAN CROSSING
  - PROPOSED CYCLE PARKING SPACES
  - PROPOSED LANDSCAPE AREA (REFER TO LANDSCAPE DRAWING)



SCALE 1:500 @ A1; 1:1000 @ A3

Rev	Description	Date
P01	FOR PLANNING	21.05.25

SHANKHILL PROPERTY INVESTMENTS LTD



PROJECT  
SEA GARDENS PHASE 1  
BLOCK A

DRAWING NUMBER  
1000118265-ATK-01-ZZ-DR-CE-66205

DRAWING TITLE  
TYPICAL CROSS SECTIONS

DRAWN BY IC	CHECKED BY PF	DATE 21.05.25
REV P01	SCALE @ A1 AS SHOWN	STATUS FOR PLANNING