
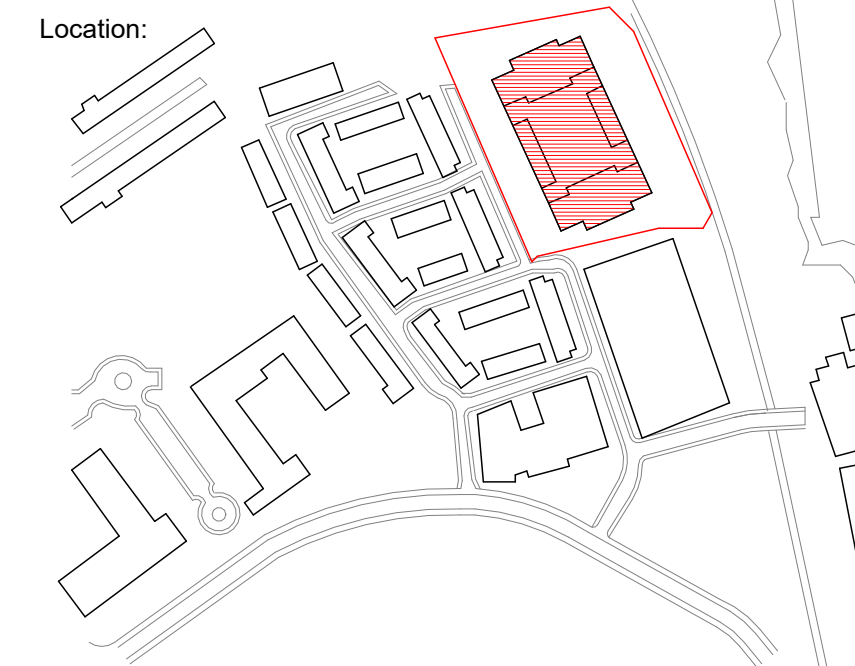


- Key**
- Residents Route
  - Management Route
  - Residential Apartments - Refuse Storage
  - House/Duplexes - Refuse Storage (3 bins per store)

O.S Data from Sheet Number  
 1:1000 3568-03  
 1:1000 3568-04  
 1:1000 3568-05  
 1:1000 3568-06  
 1:1000 3568-13  
 1:1000 3568-14  
 Ordnance Survey Licence Number  
 CYSLS0282623  
 © Ordnance Survey (Ireland) Government of Ireland  
 All levels are given in metres and are referred to O.S. Datum Malin Head Co. Donegal (1970 Adjustment)  
 Centre Point Coordinates X,Y = 726544,719545

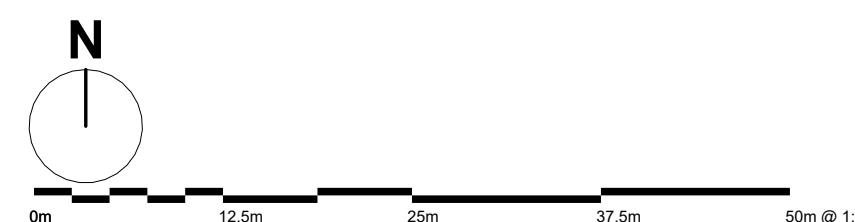

Status:  
**FOR PLANNING**

Revision History: P01 Issued for Planning  
 Checked: SJ  
 07/07/2025 HWS

Project & Client:  
**Sea Gardens Phase 1 Block A**  
 working with Shankill Property Investments Ltd  
 File Title: Refuse Layout  
 Scale: 1: 500 @A0

File ID: BRA-HWS-BA-ZZ-D-A-10108  
 Revision: P01