



Block A Section AA  
1 : 500

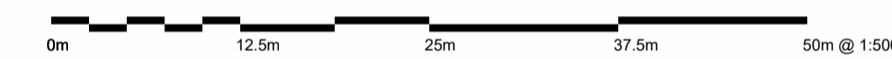

Location:

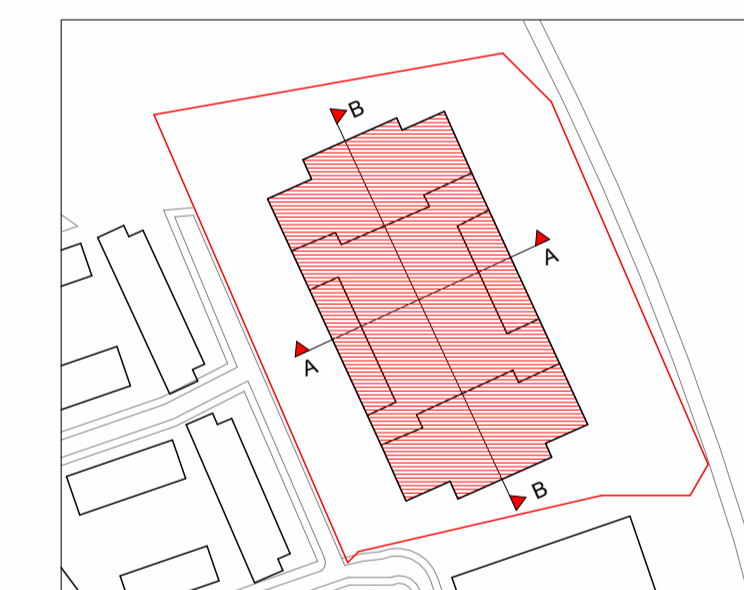

Status:


**FOR PLANNING**

Revision History:

P01 Issued for Planning

Checked: SJ

07/07/2025 HWS

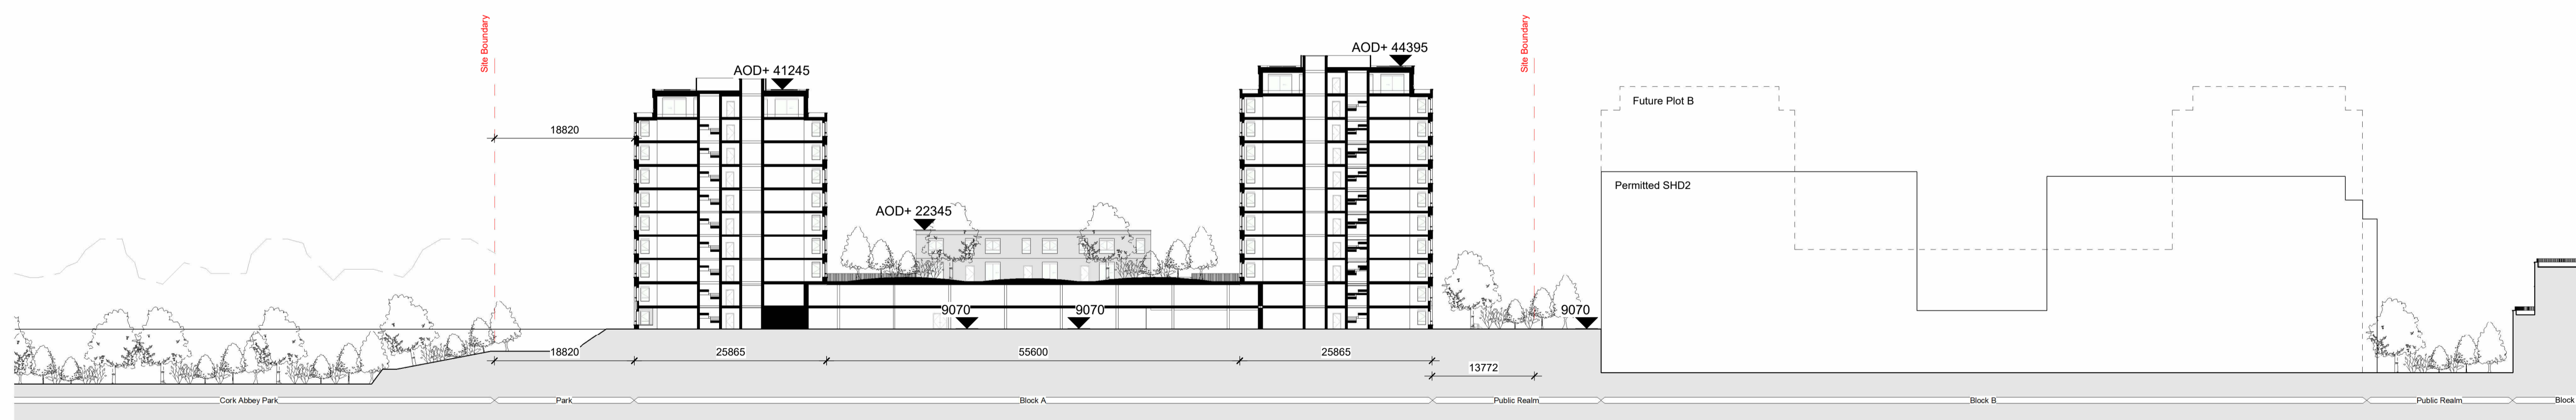

Block A Section BB  
1 : 500

Project & Client:

Sea Gardens Phase 1 Block A  
working with Shankill Property Investments Ltd

File Title: Block A Site Section Scale: 1 : 500 @A1

File ID: BRA-HWS-BA-ZZ-D-A-10300 Revision: P01