


100
10
0
A1

DO NOT SCALE

File: 5214419-ATK-01-ZZ-DR-CE-0504.dwg
Date: Jun 19, 2025 - 10:39am
Plotted by: ENCR7683

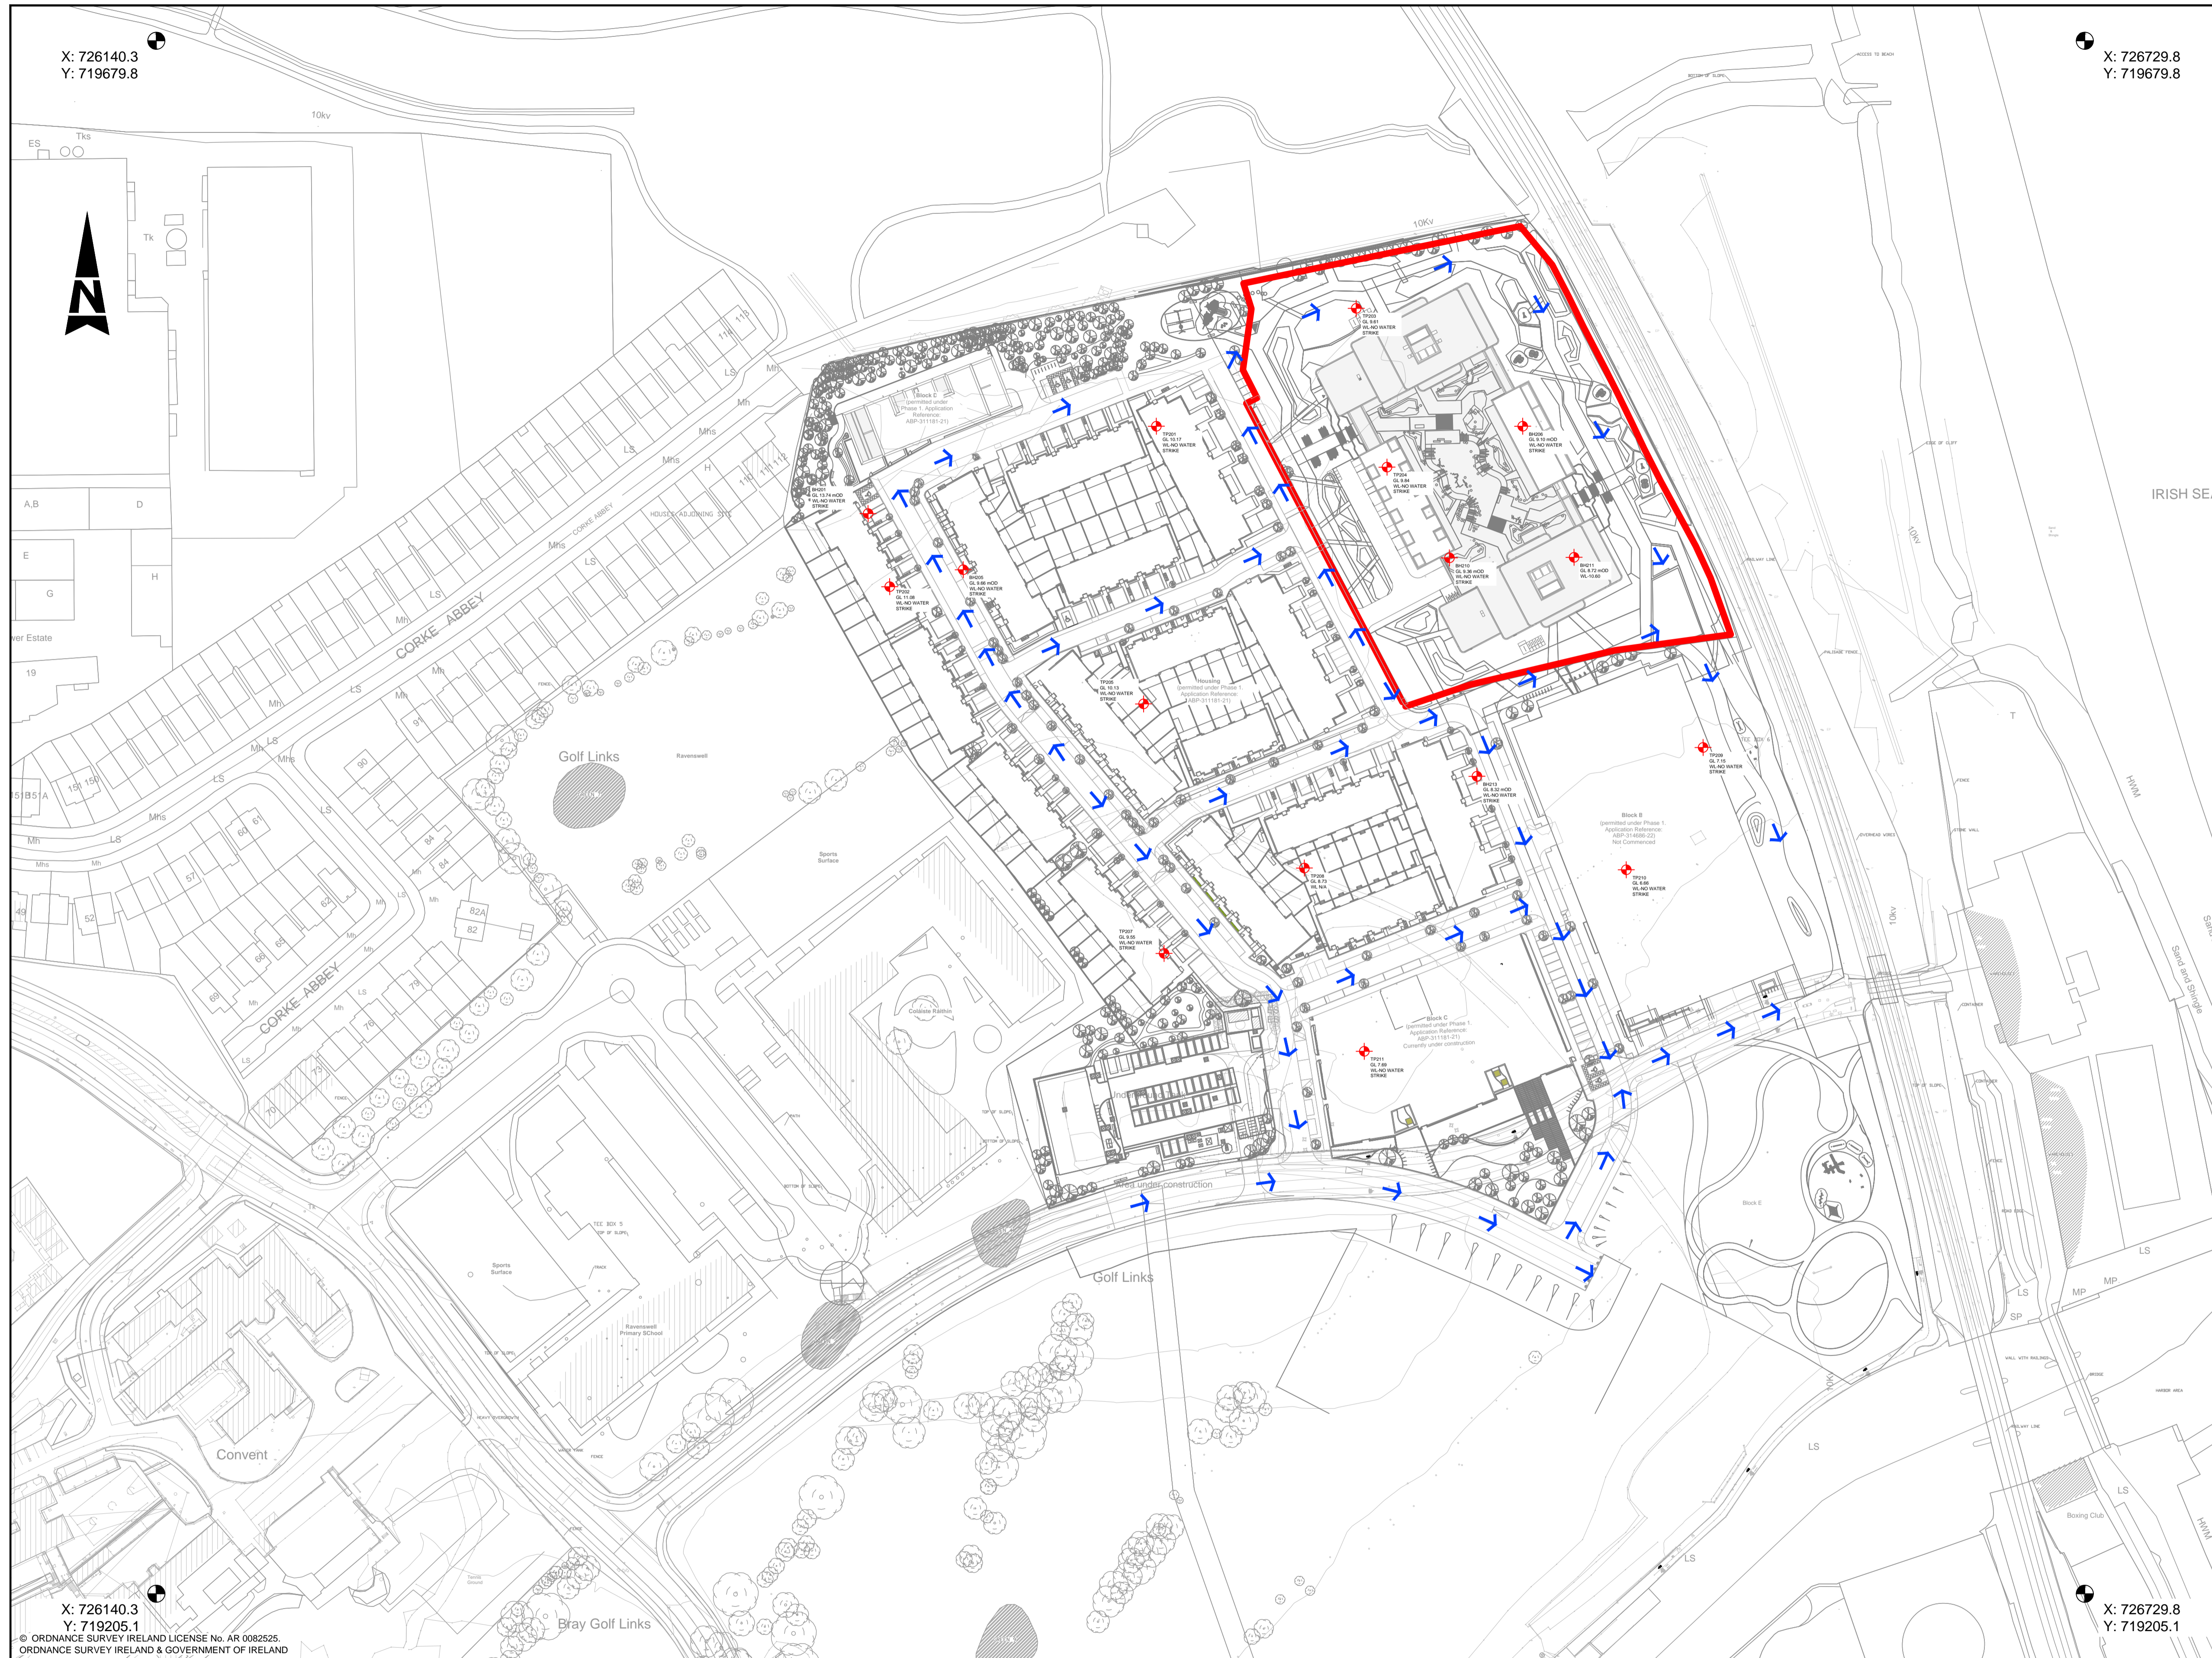

- GENERAL NOTES**
1. ALL DIMENSIONS ARE IN MILLIMETRES UNLESS NOTED OTHERWISE
 2. ONLY WRITTEN DIMENSIONS SHALL BE USED. NO DIMENSIONS SHALL BE SCALED FROM THE DRAWINGS
 3. ALL LEVELS ARE IN METRES AND ARE TO MALIN HEAD DATUM
 4. ALL COORDINATES ARE IN METRES AND ARE TO IRISH TRANSVERSE MERCATOR

NOTE:

1. THE SURFACE WATER DRAINAGE NETWORK IS TO BE DESIGNED AND CONSTRUCTED IN COMPLIANCE WITH THE 'REGIONAL CODE OF PRACTICE FOR DRAINAGE WORKS VERSION 6.0'
2. NO SURFACE WATER/RAINWATER TO DISCHARGE INTO THE FOUL SEWER SYSTEM UNDER ANY CIRCUMSTANCES.
3. ALL RWP, GULLY AND CHANNEL DRAIN CONNECTIONS TO THE MAIN SURFACE WATER DRAINAGE SYSTEM ARE TO BE ACHIEVED VIA DIRECT CONNECTION TO THE MANHOLE AT LEVELS SOFFITS OR VIA SADDLE CONNECTION TO THE STORM SEWER PIPE.
4. ALL GULLIES TO HAVE SEPARATE CONNECTIONS TO THE STORM DRAINAGE NETWORK.

LEGEND

- SITE BOUNDARY
- ◆ SITE INVESTIGATION TRIAL PIT LOCATION
- ROUTE OF SURFACE WATER FLOW PATH

Rev	Description	By	Date	Chk'd	Auth
P01	ISSUED FOR PLANNING		PS 21.05.25	AC	GH

AtkinsRéalis
DUBLIN | CORK | GALWAY | DUNDALK

ATKINS HOUSE, 150-155 AIRSIDE BUSINESS PARK, SWORDS, DUBLIN, K67 K5W4.
Tel: +353 1 810 8000 Email: info.ie@atkinsrealis.com

Atkins House, 150-155 Airside Business Park, Swords, Co. Dublin Tel: (+353) 01 810 8000 Fax: (+353) 01 810 8001

Unit 2B, 2200 Cork Airport Business Park, Cork Tel: (+353) 021 429 0300 Fax: (+353) 021 429 0360

1st Floor Technology House Parkmore Technology Park, Galway Tel: (+353) 091 786 050 Fax: (+353) 091 779 830

Client: SHANKILL PROPERTY INVESTMENTS LTD

Project: SEA GARDENS PHASE 1 BLOCK A

Purpose		Title			
PLANNING		PROPOSED STORM WATER FLOW PATH DIAGRAM			
Original Scale	Design/Drawn	Checked	Authorised		
1:1000 at A1 1:1000 at A3	PS Date 19.05.25	AC Date 19.05.25	GH Date 19.05.25		
Status	Drawing Number	Rev			
P	5214419-ATK-01-ZZ-DR-CE-0504	P01			