

Dimensions are not to be scaled from on this document. Notify Howells of discrepancies affecting the information shown. This drawing is copyright of Howells, the trading name of Glenn Howells Architects Limited.

Proposed Part V Homes

Total Part V Allocation




Total	
1B2P	14
2B4P	2
16 Homes	

Block D Part V - Schedule

Ground Floor	
1B2P	0
2B4P	0
First Floor	
1B2P	5
2B4P	0
Second Floor	
1B2P	5
2B4P	0
Third Floor	
1B2P	2
2B4P	2

Block A Part V - Schedule

Ground Floor	
1B2P	2
2B4P	0

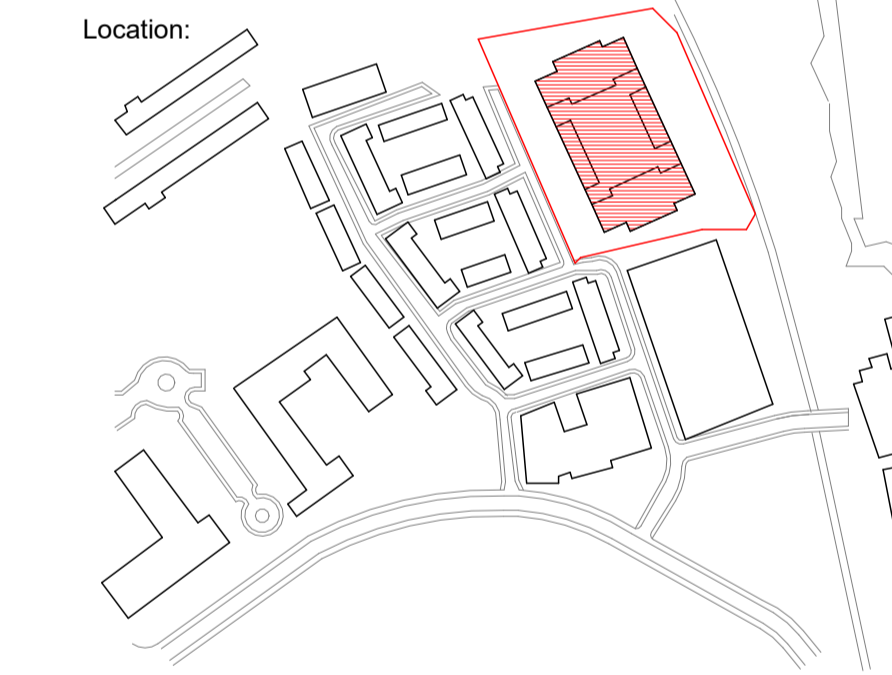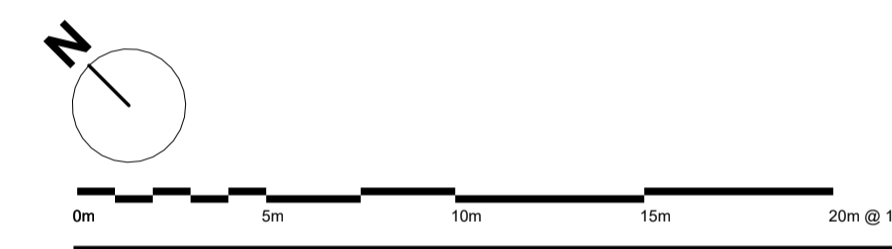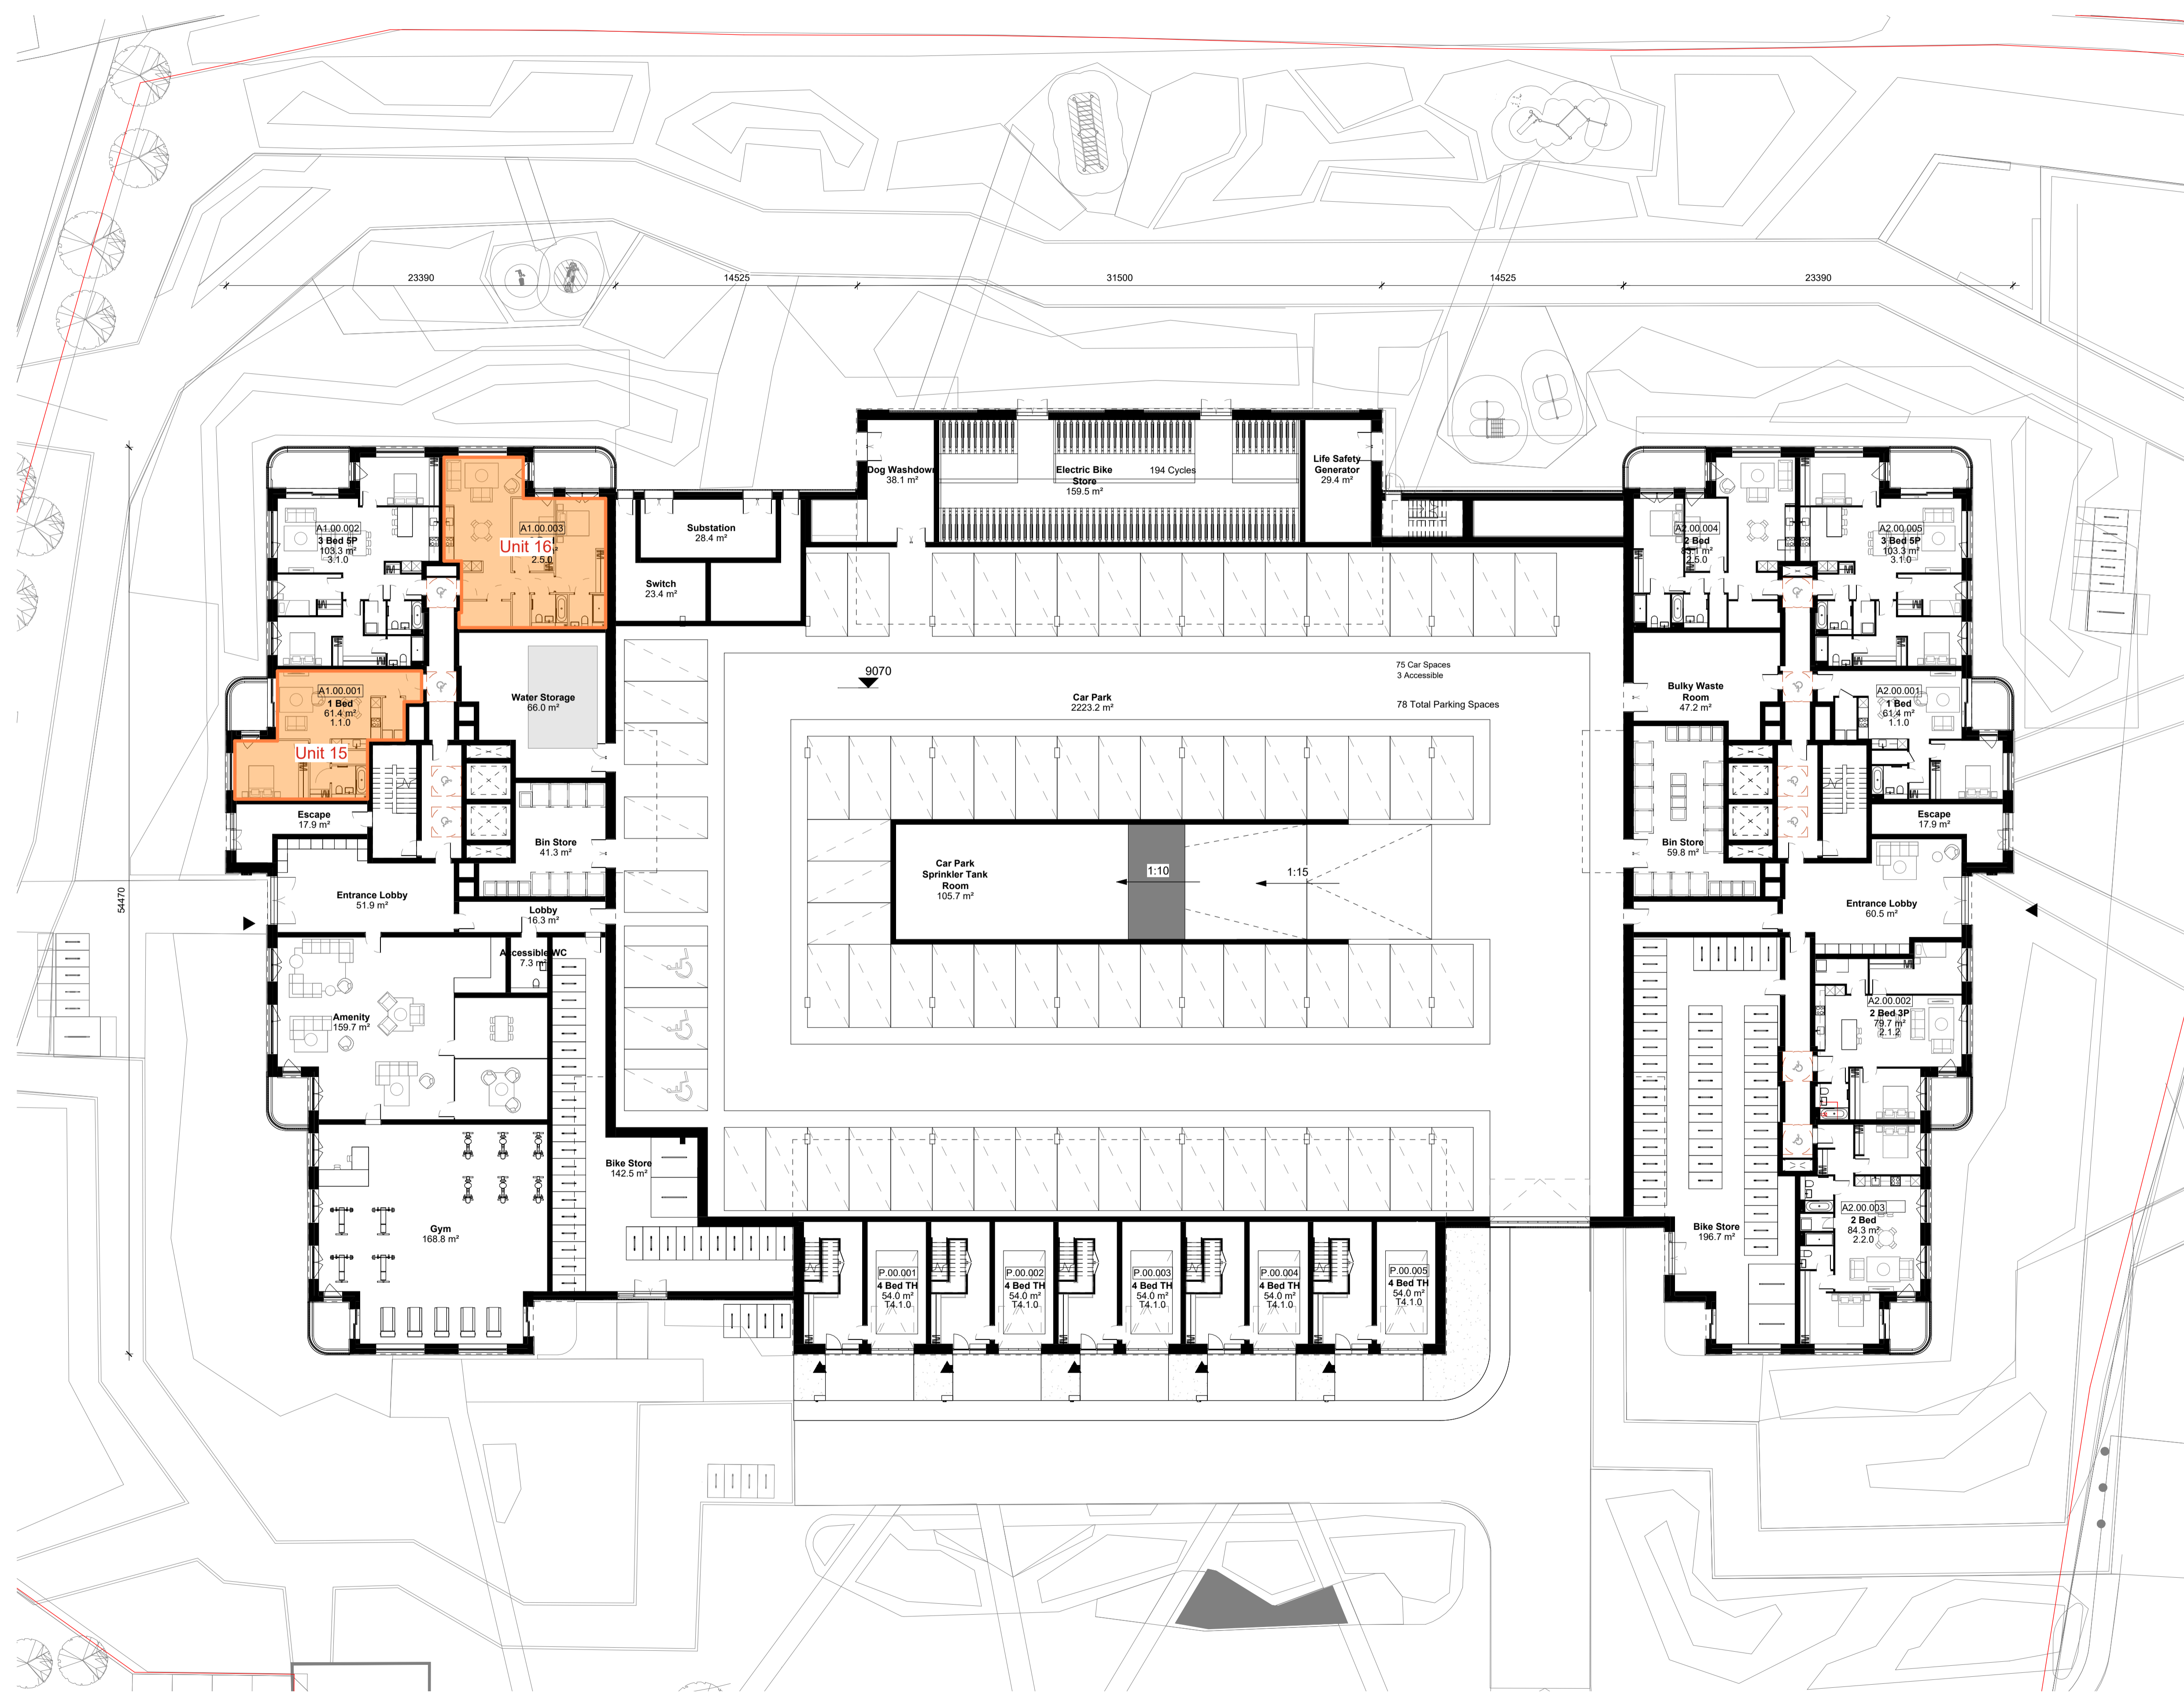

Status:
FOR PLANNING

Revision History: P01 Issued for Planning
Checked: SJ 07/07/2025 HWS

Project & Client:
Sea Gardens Phase 1 Block A
working with Shankill Property Investments Ltd
File Title: Proposed Part V Block A
Scale: 1 : 200 @A1

File ID: BRA-HWS-BA-00-D-A-10107
Revision: P01