
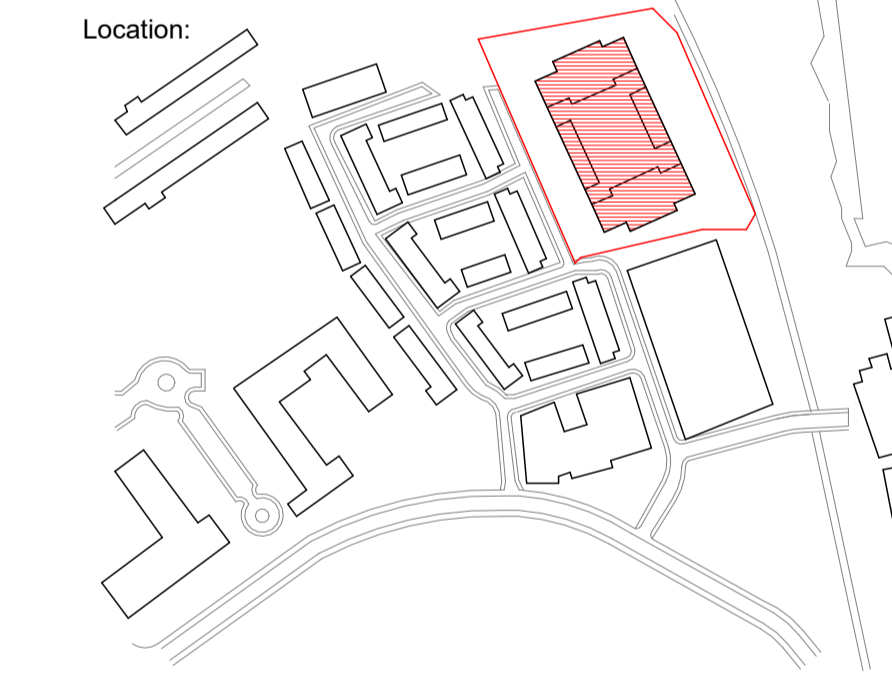
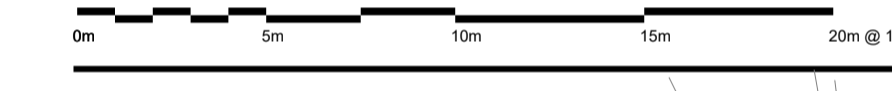
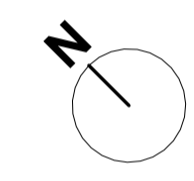


Dimensions are not to be scaled from on this document. Notify Howells of discrepancies affecting the information shown. This drawing is copyright of Howells, the trading name of Glenn Howells Architects Limited.

Unit Schedule + Mix			
Department	Name	Count	Unit Mix
Residential	1 Bed	48	30%
Residential	2 Bed	57	36%
Residential	2 Bed 3P	1	1%
Residential	3 Bed	10	6%
Residential	3 Bed 5P	34	21%
Residential	4 Bed TH	9	6%
Grand total:		159	

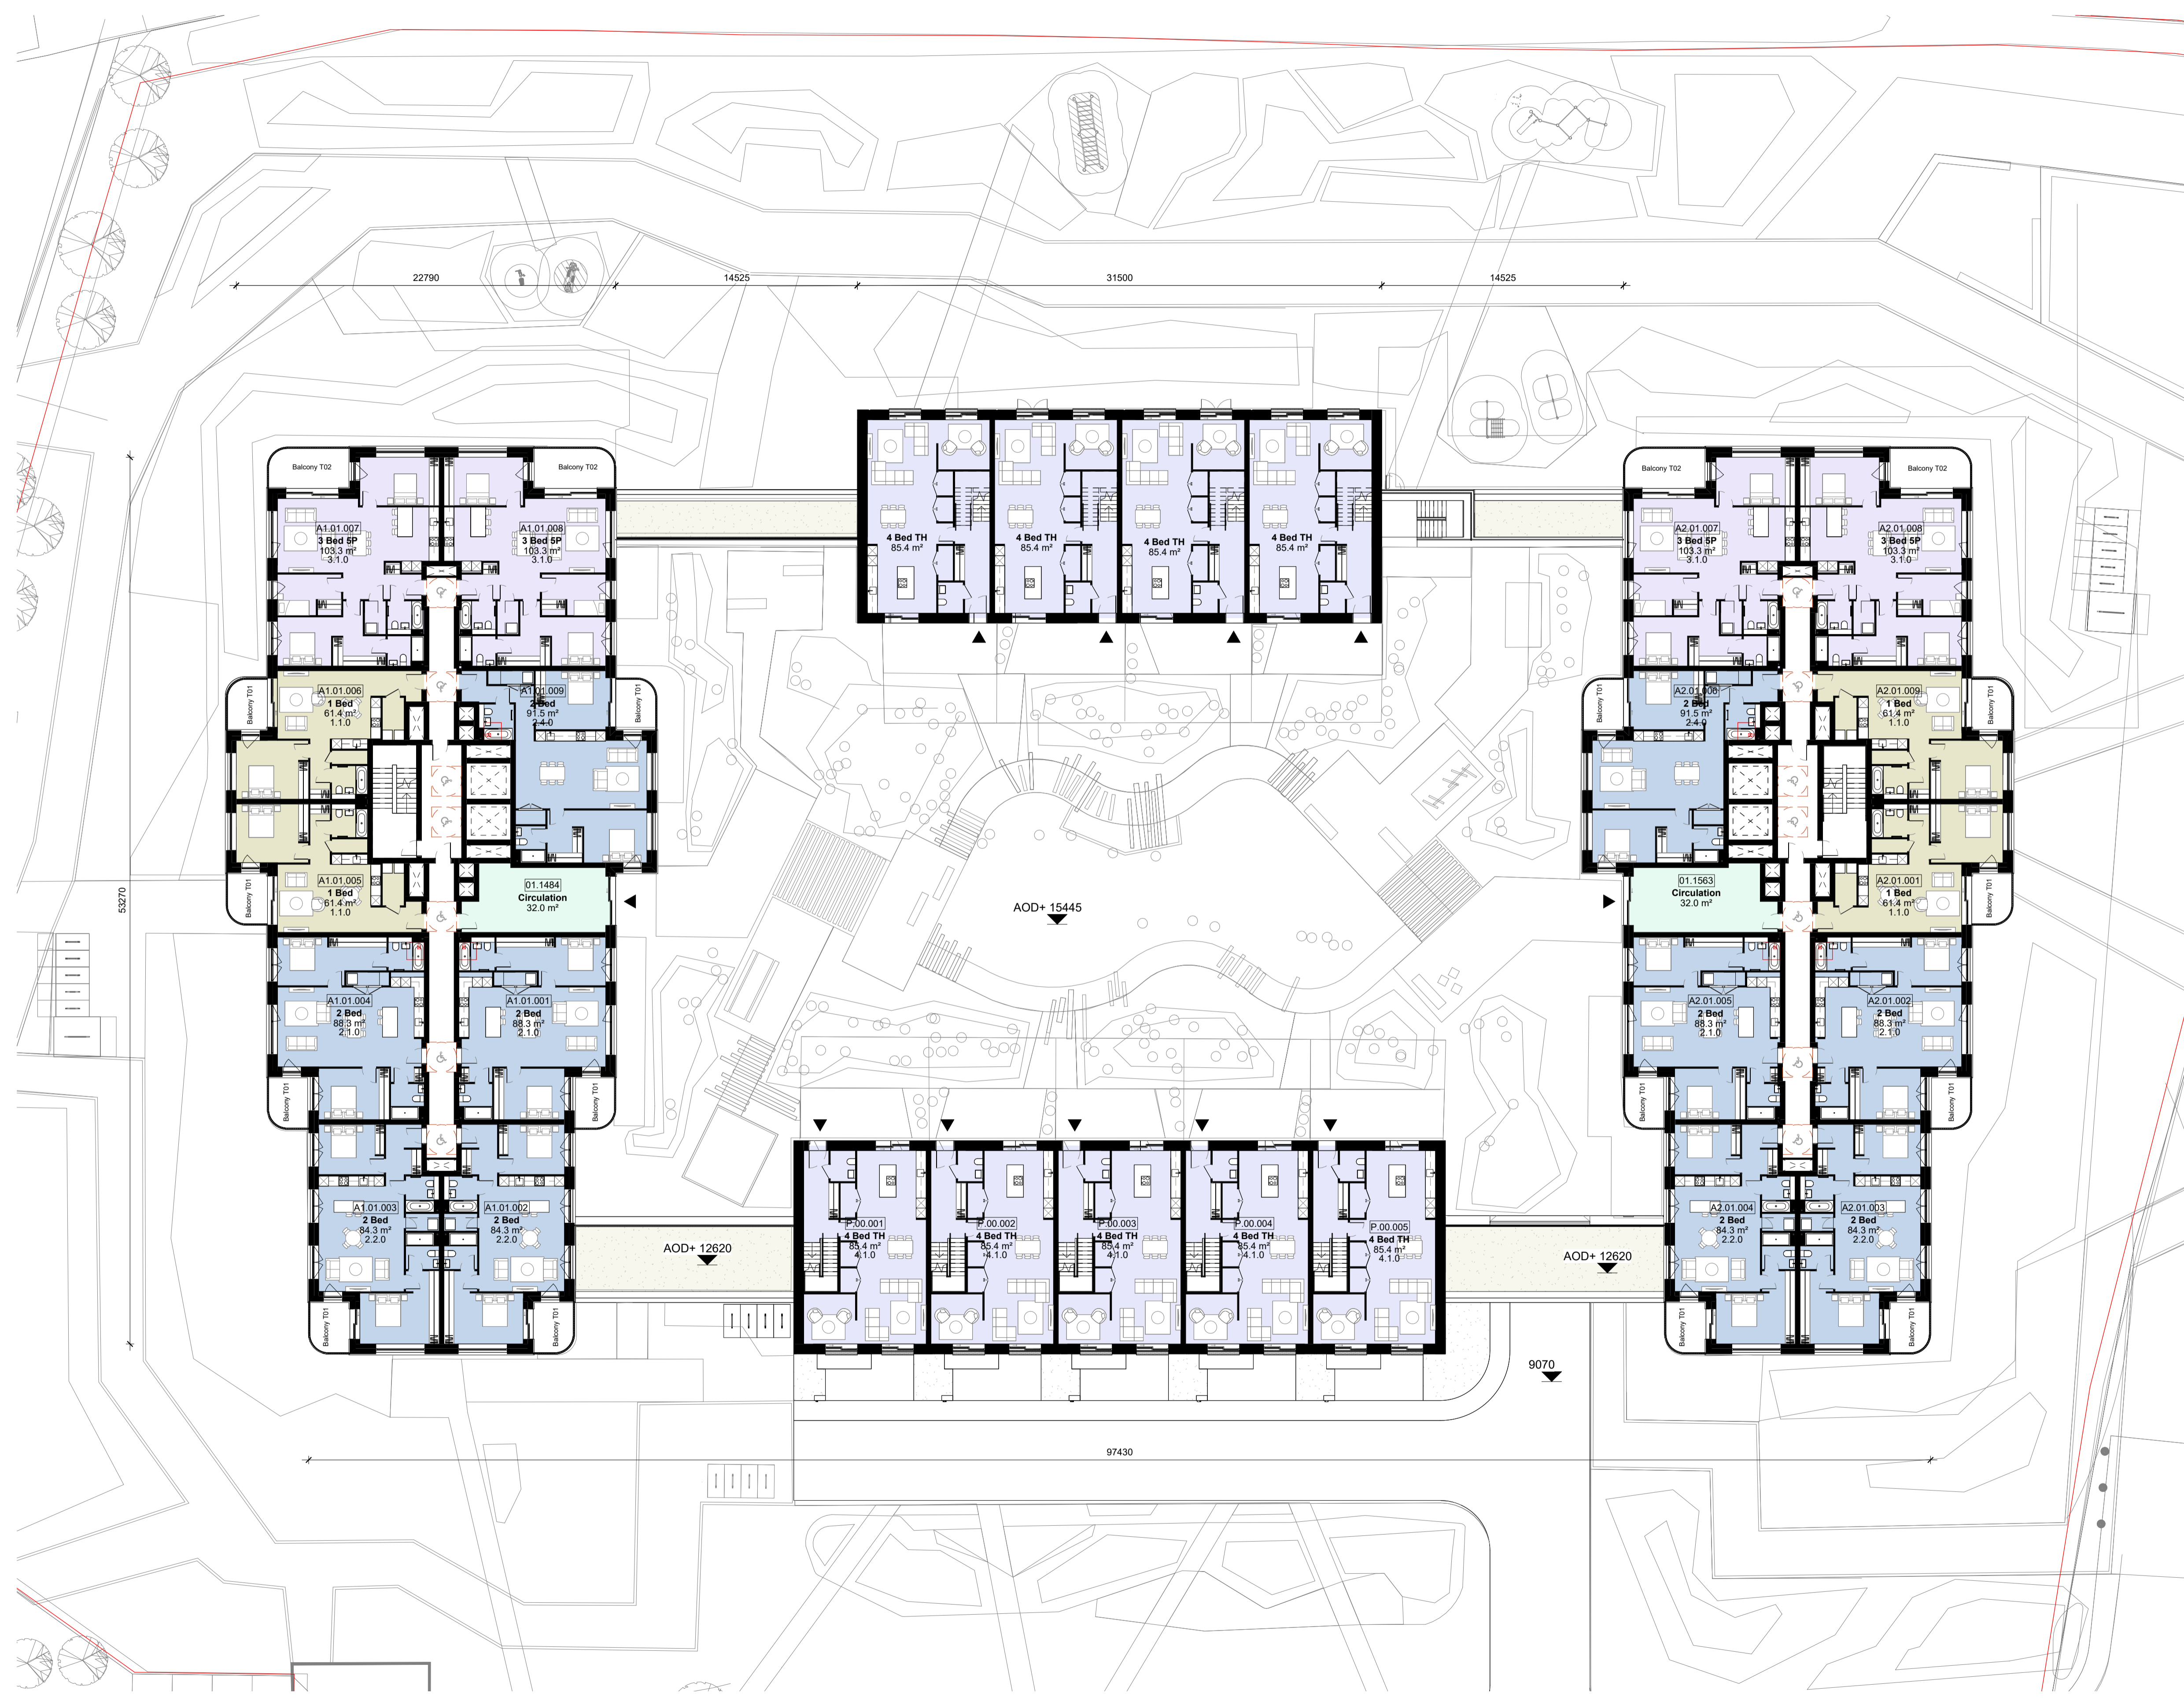

Status:  
**FOR PLANNING**

Revision History: P01 Issued for Planning  
Checked: SJ 07/07/2025 HWS

Project & Client:  
**Sea Gardens Phase 1 Block A**  
working with Shankill Property Investments Ltd  
File Title: Block A GA Plan L01  
Scale: 1 : 200 @A1

File ID: BRA-HWS-BA-02-D-A-20101  
Revision: P01