
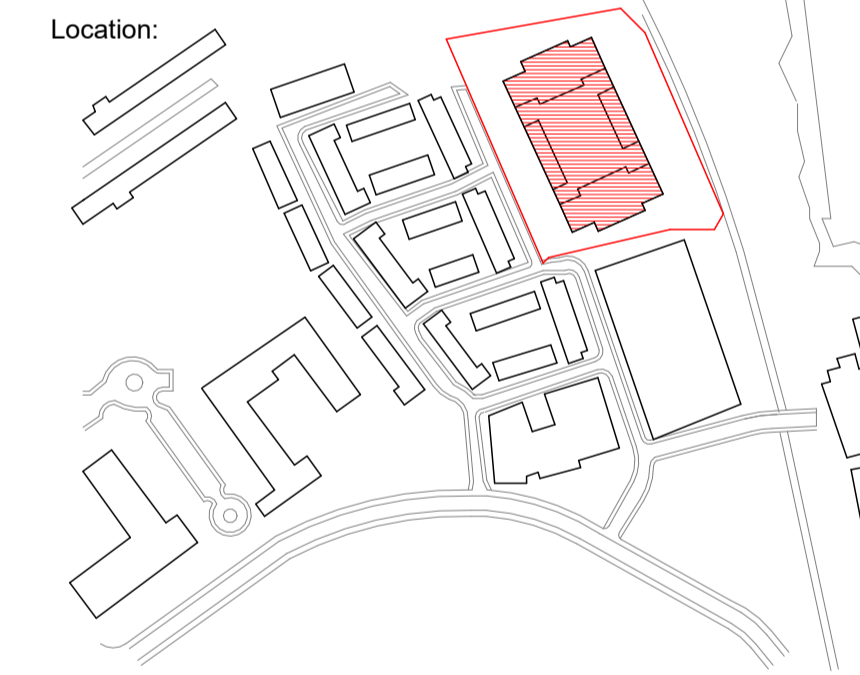
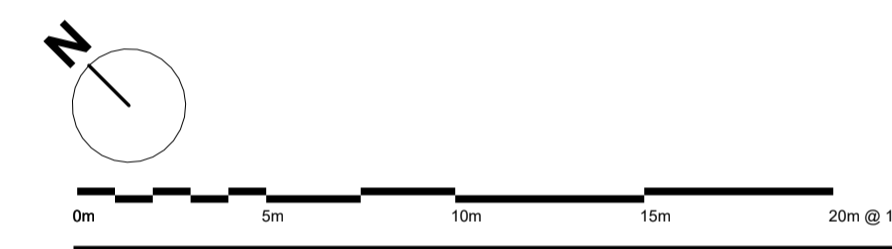


Dimensions are not to be scaled from on this document. Notify Howells of discrepancies affecting the information shown. This drawing is copyright of Howells, the trading name of Glenn Howells Architects Limited.

| Unit Schedule + Mix | | | |
|---------------------|----------|-------|----------|
| Department | Name | Count | Unit Mix |
| Residential | 1 Bed | 48 | 30% |
| Residential | 2 Bed | 57 | 36% |
| Residential | 2 Bed 3P | 1 | 1% |
| Residential | 3 Bed | 10 | 6% |
| Residential | 3 Bed 5P | 34 | 21% |
| Residential | 4 Bed TH | 9 | 6% |
| Grand total: | | 159 | |

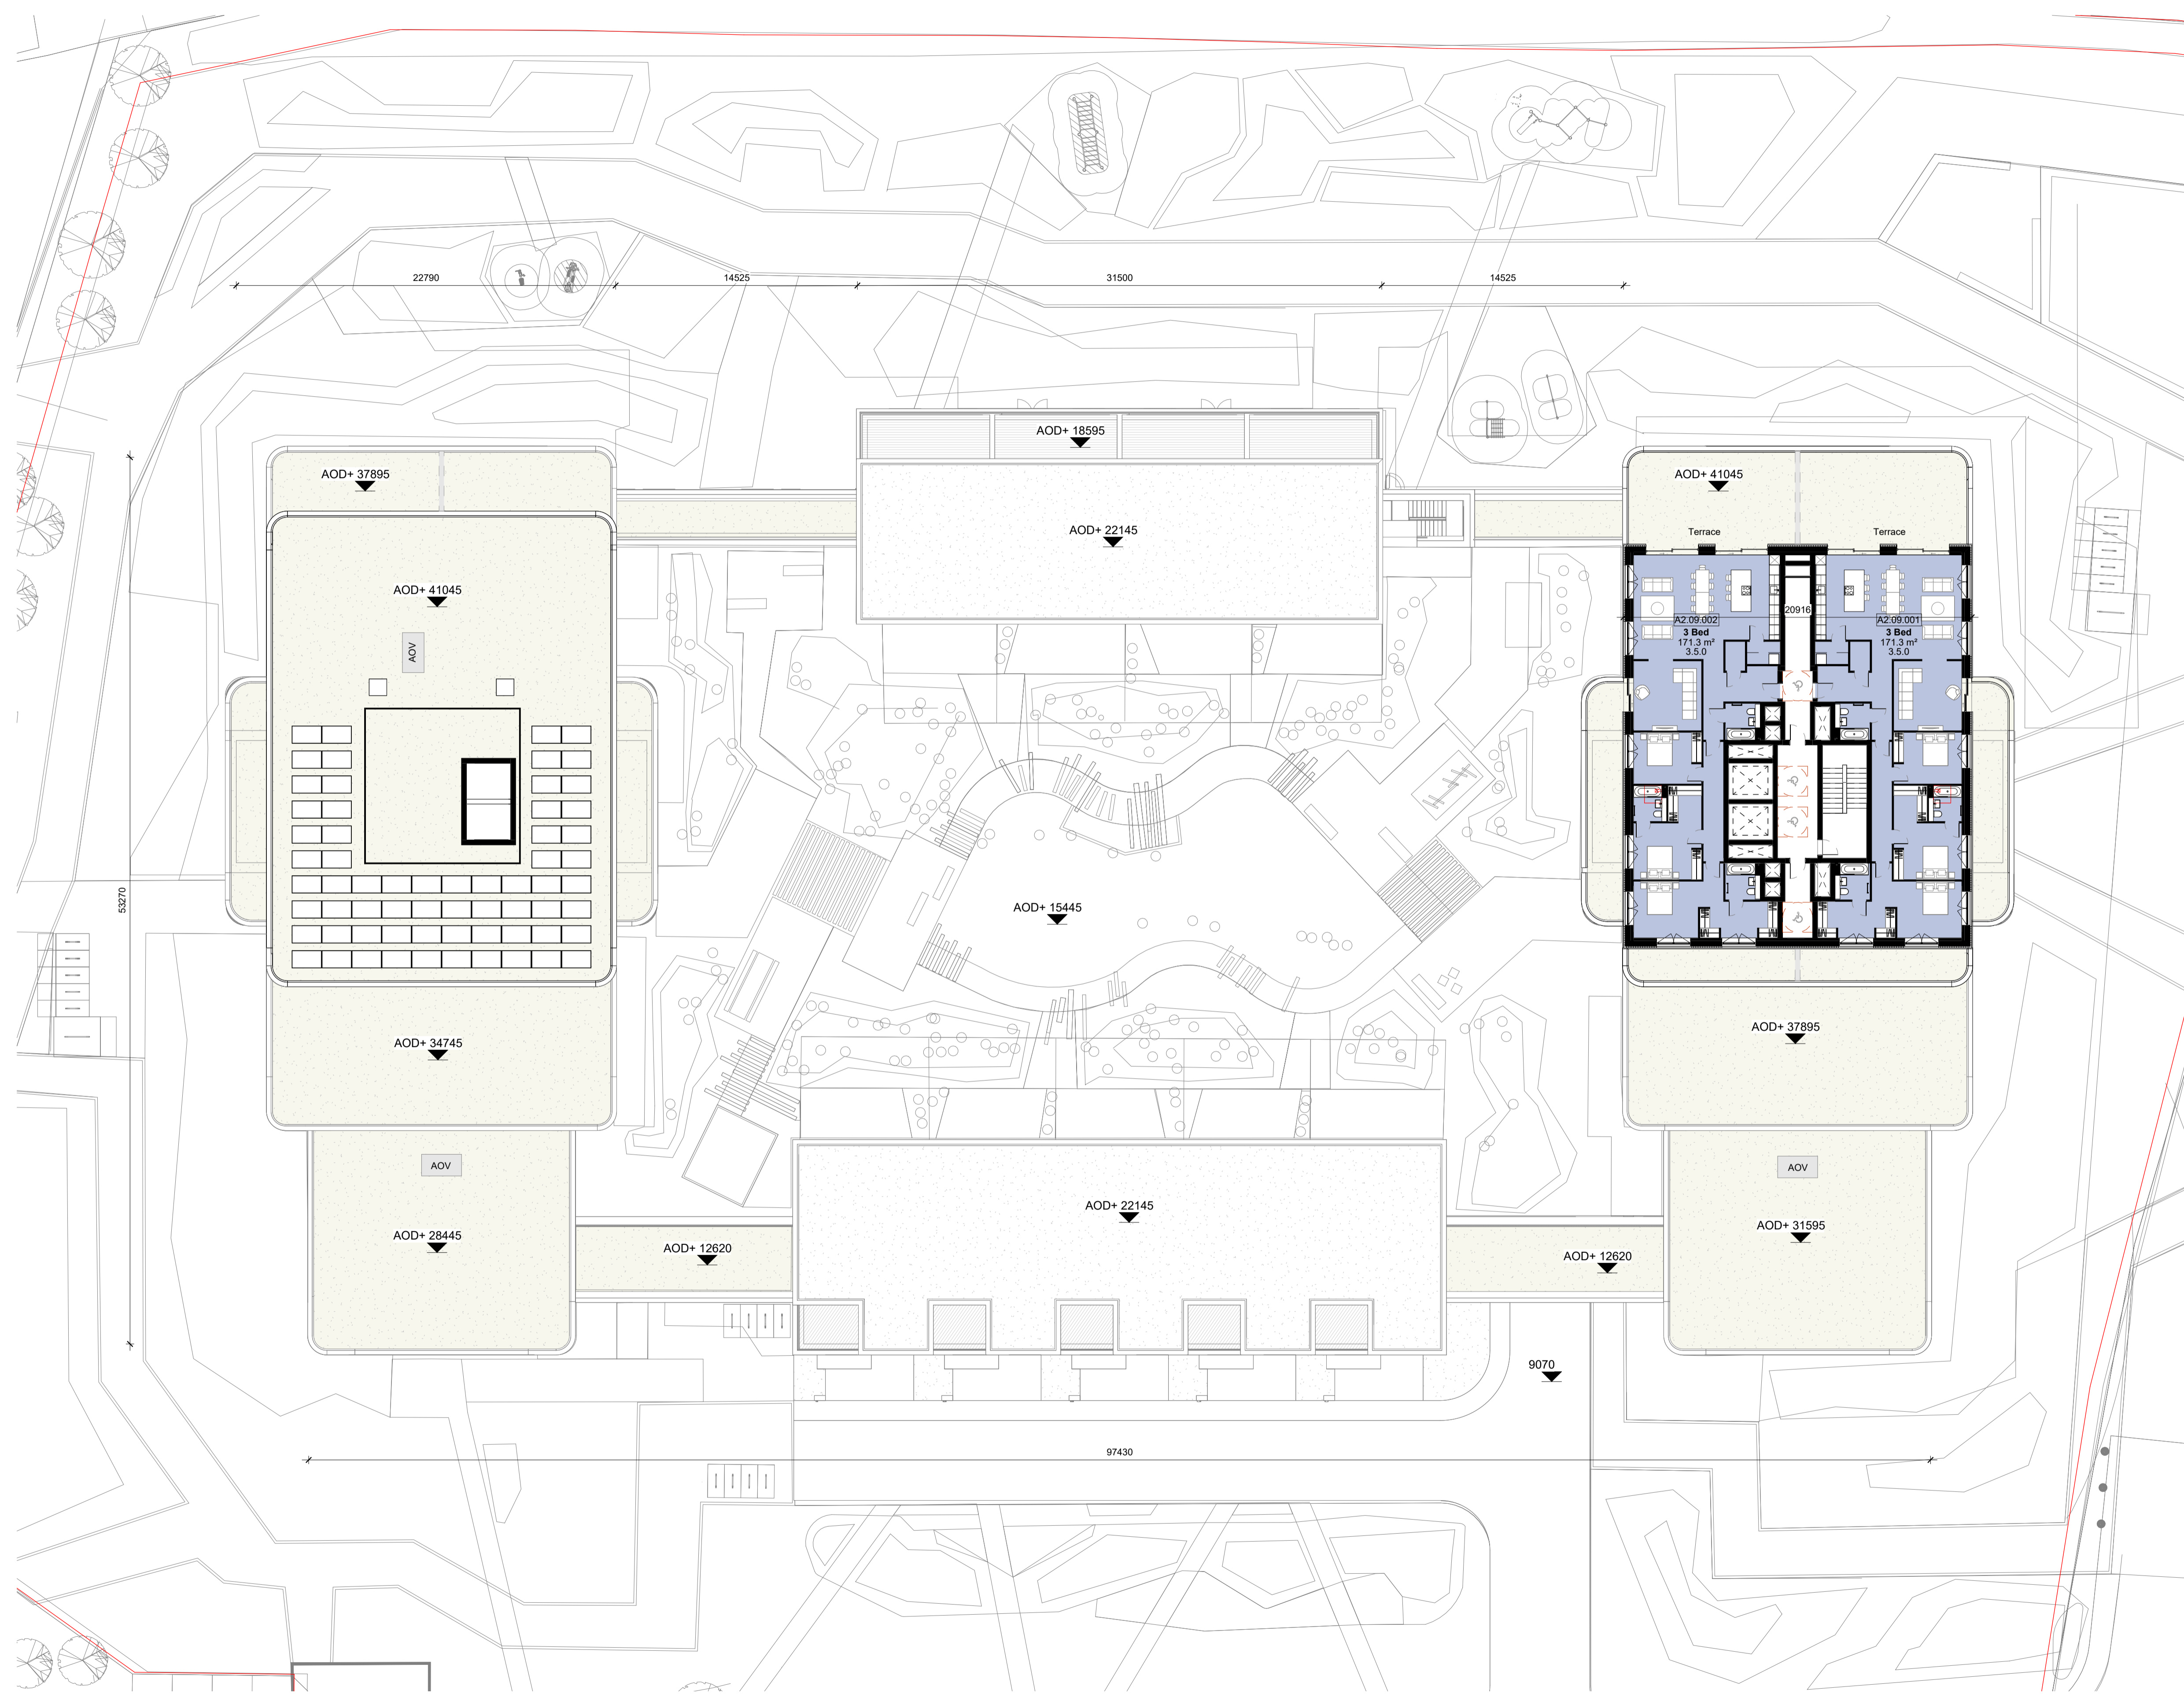

Status:
FOR PLANNING

Revision History: P01 Issued for Planning
Checked: SJ 07/07/2025 HWS

Project & Client:
Sea Gardens Phase 1 Block A
working with Shankill Property Investments Ltd
File Title: Block A GA Plan L09
Scale: 1 : 200 @A1

File ID: BRA-HWS-BA-10-D-A-20109
Revision: P01