



Site Elevations 01  
1:500

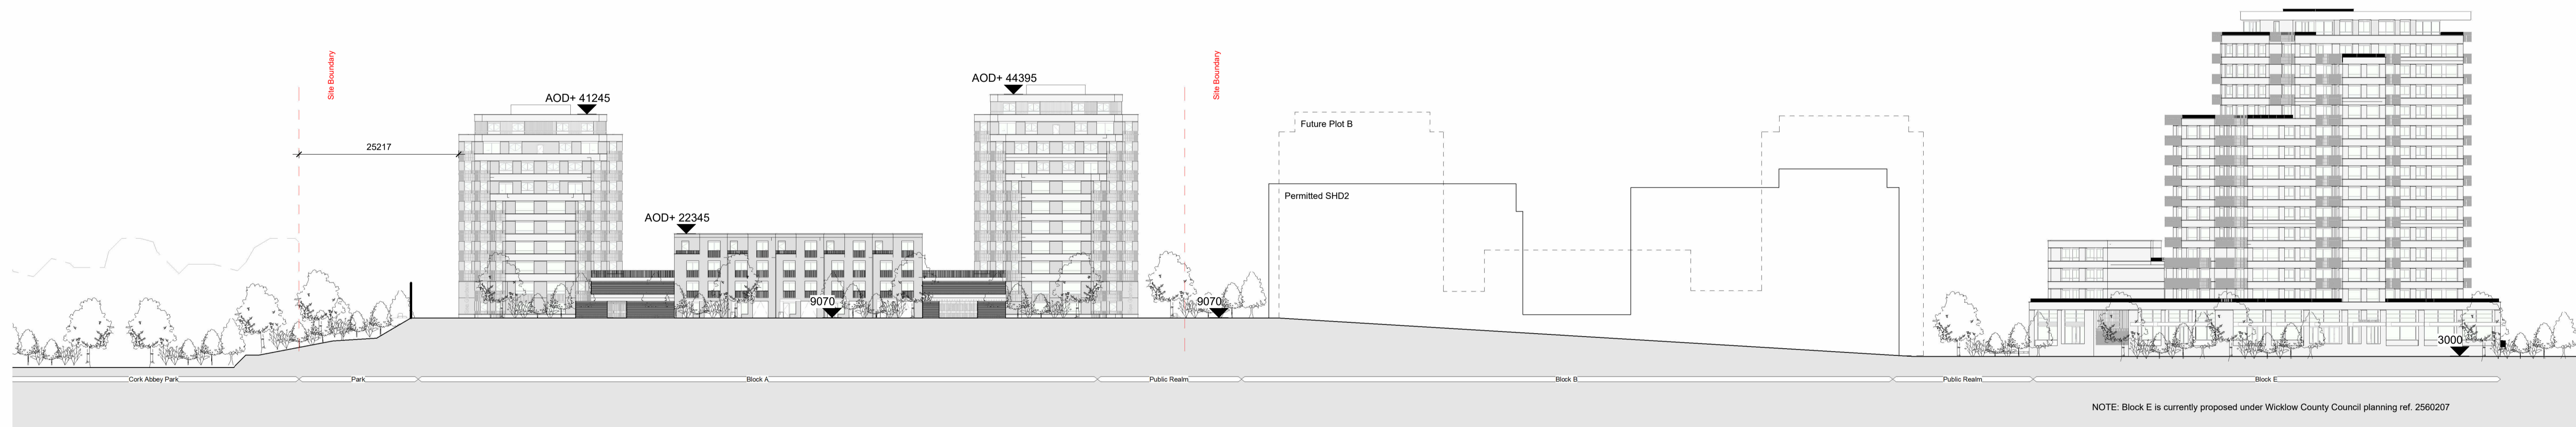

Site Elevation 02  
1:500

Notes & Key: HWS Ref: 2481  
Dimensions are not to be scaled from on this document. Notify Howells of discrepancies affecting the information shown. This drawing is copyright of Howells, the trading name of Glenn Howells Architects Limited.

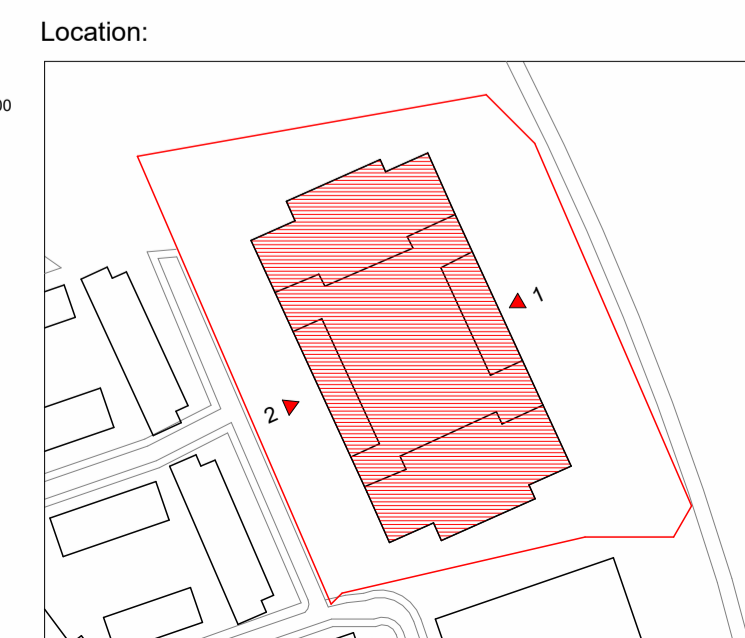

Status:  
**FOR PLANNING**

Revision History:  
P01 Issued for Planning

Checked: SJ  
07/07/2025 HWS

Project & Client:  
Sea Gardens Phase 1 Block A  
working with Shankill Property Investments Ltd  
File Title: Block A Site Elevations  
Scale: 1:500 @A1

File ID: BRA-HWS-BA-ZZ-D-A-10301  
Revision: P01

**Howells**