



Block A Section AA  
 1: 200

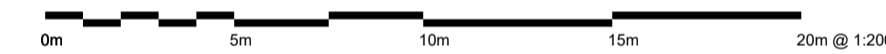

Location:

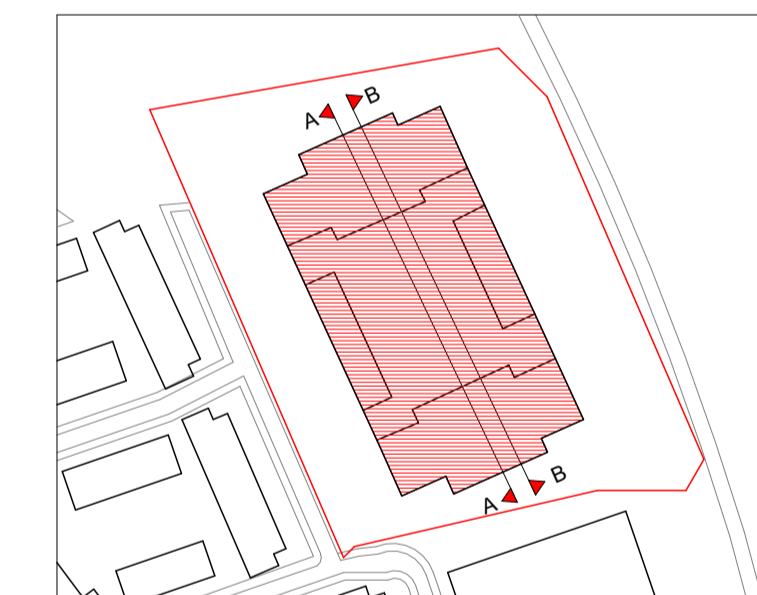

Status:

**FOR PLANNING**

Revision History:

P01 Issued for Planning

Checked: SJ


07/07/2025 HWS

Project & Client:

Sea Gardens Phase 1 Block A  
 working with Shankill Property Investments Ltd

File Title: Block A Sections AA & BB Scale: 1: 200 @A1

File ID: BRA-HWS-BA-ZZ-D-A-20300 Revision: P01

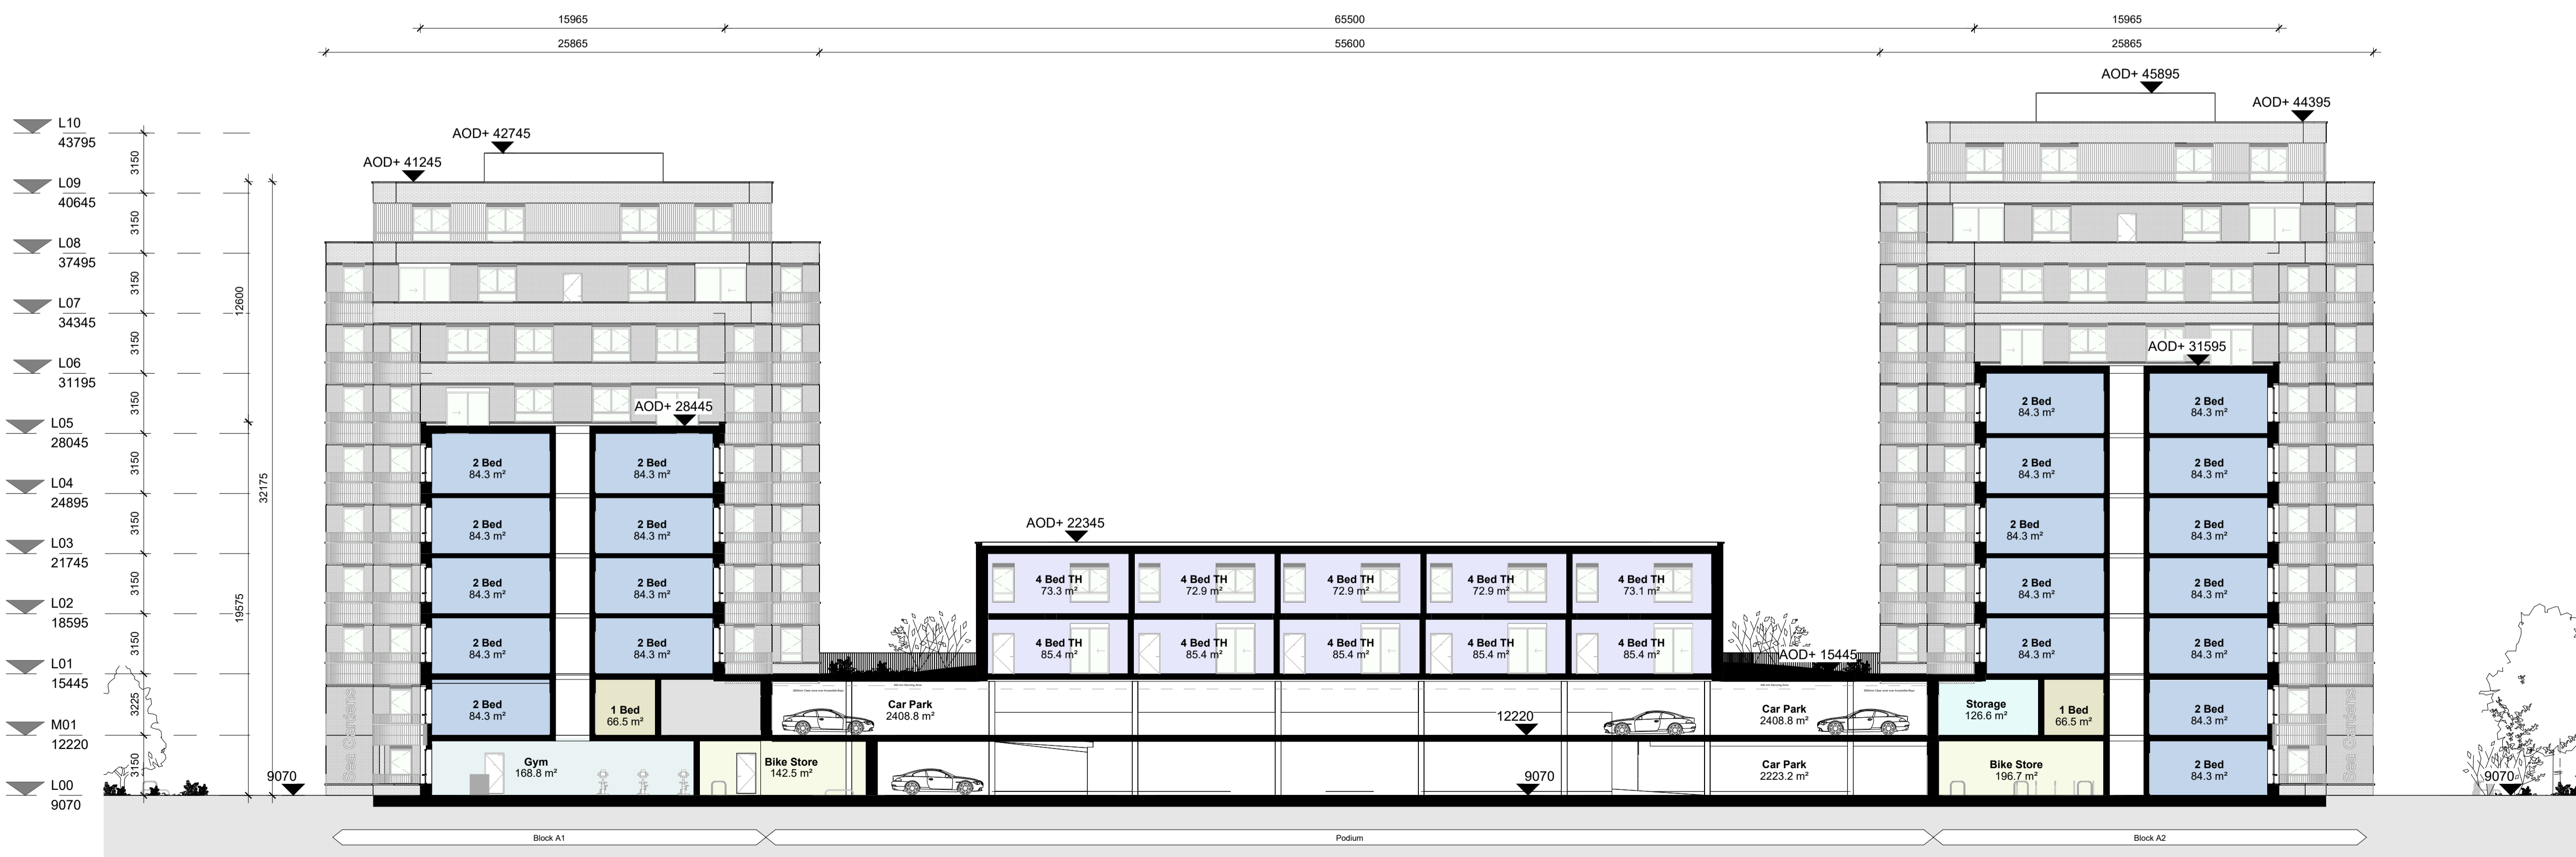

Block A Section BB  
 1: 200