




Dimensions are not to be scaled from on this document. Notify Howells of discrepancies affecting the information shown. This drawing is copyright of Howells, the trading name of Glenn Howells Architects Limited.

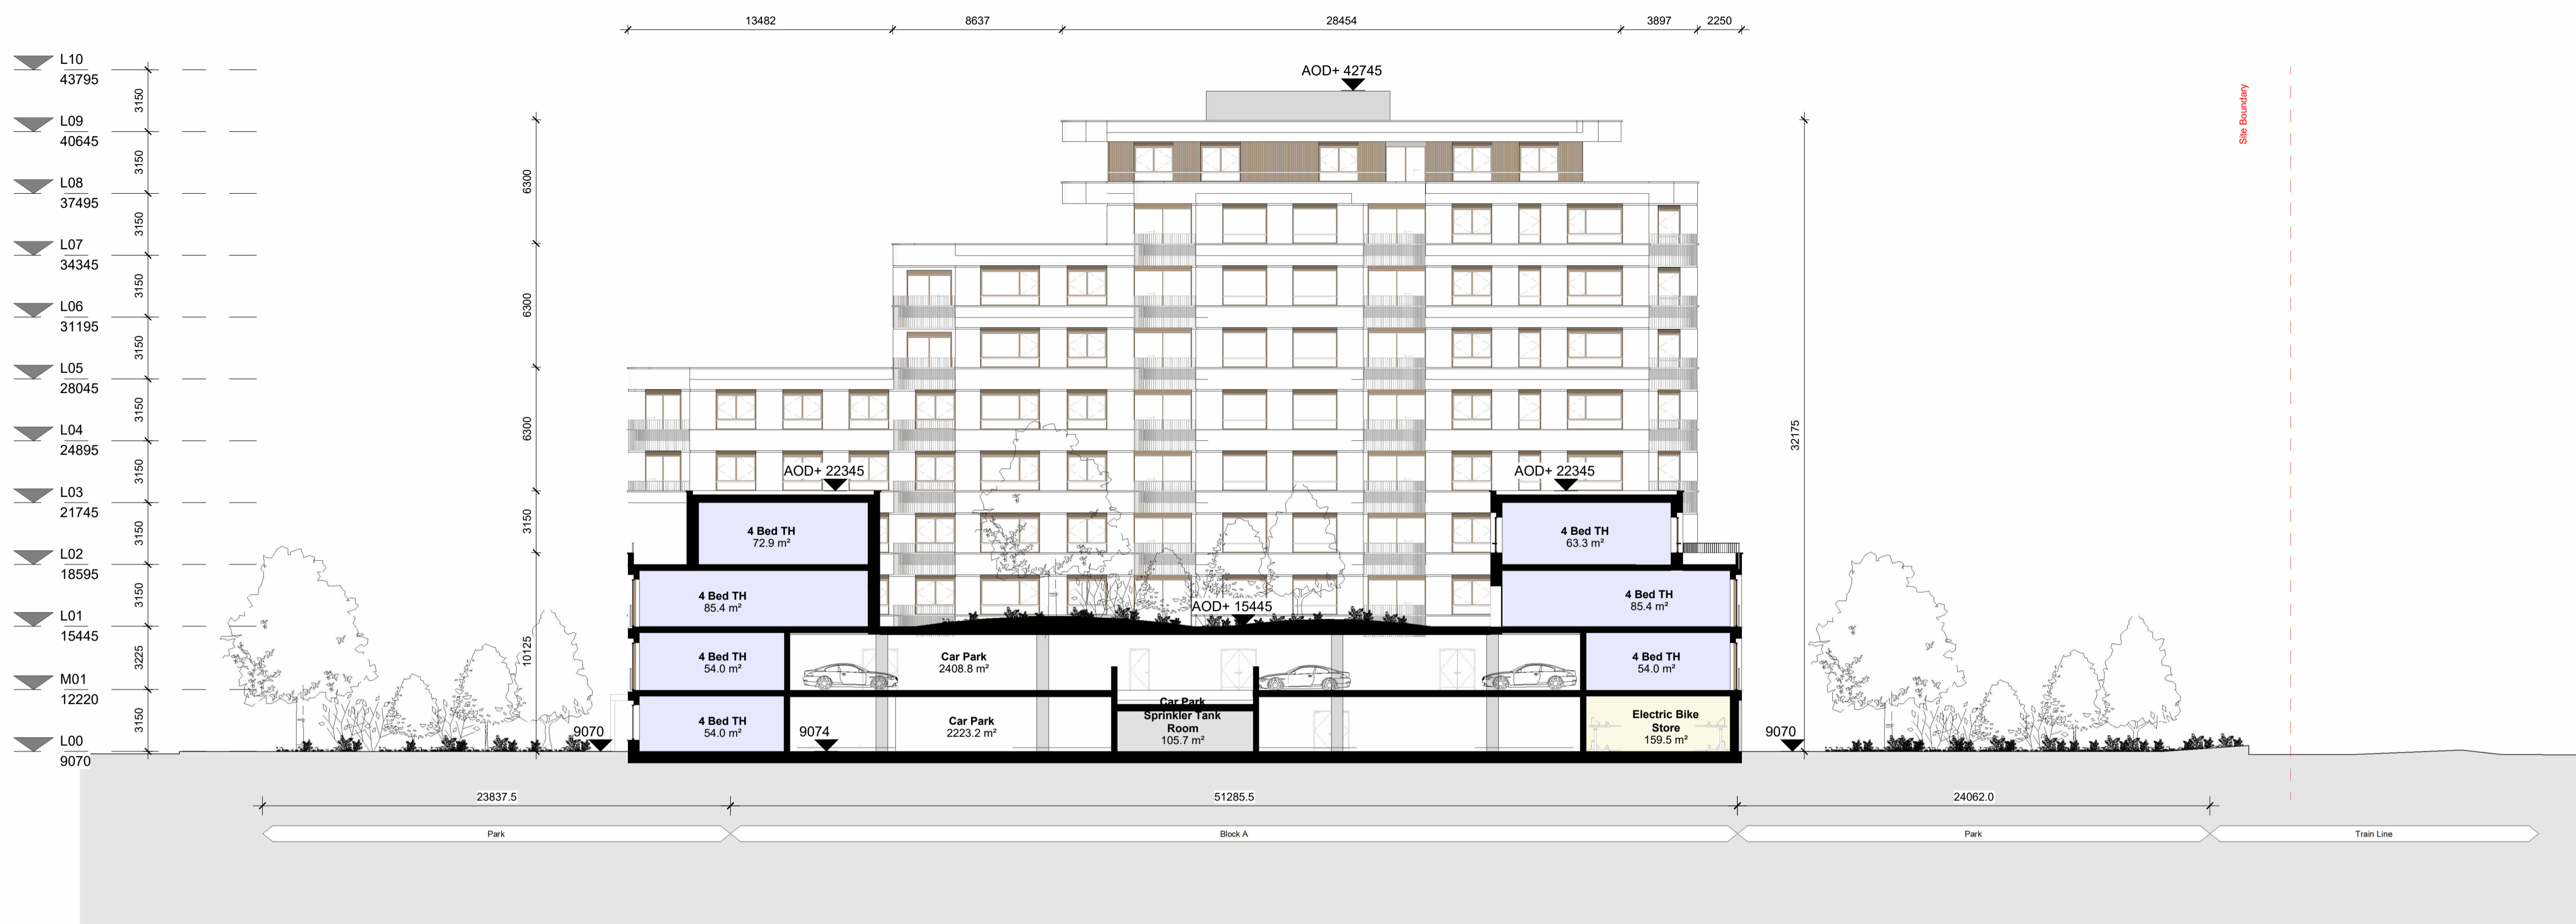

Block A Section CC
1 : 200

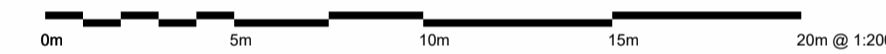

Location:

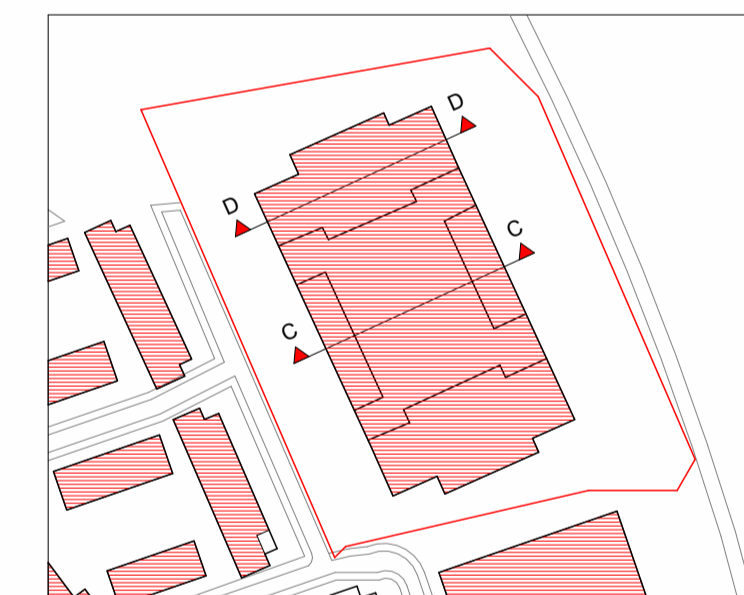

Status:

FOR PLANNING

Revision History:

P01 Issued for Planning

Checked: SJ


07/07/2025 HWS

Project & Client:

Sea Gardens Phase 1 Block A
working with Shankill Property Investments Ltd

File Title: Block A Sections CC & DD Scale: 1 : 200 @A1

File ID: BRA-HWS-BA-ZZ-D-A-20301 Revision: P01

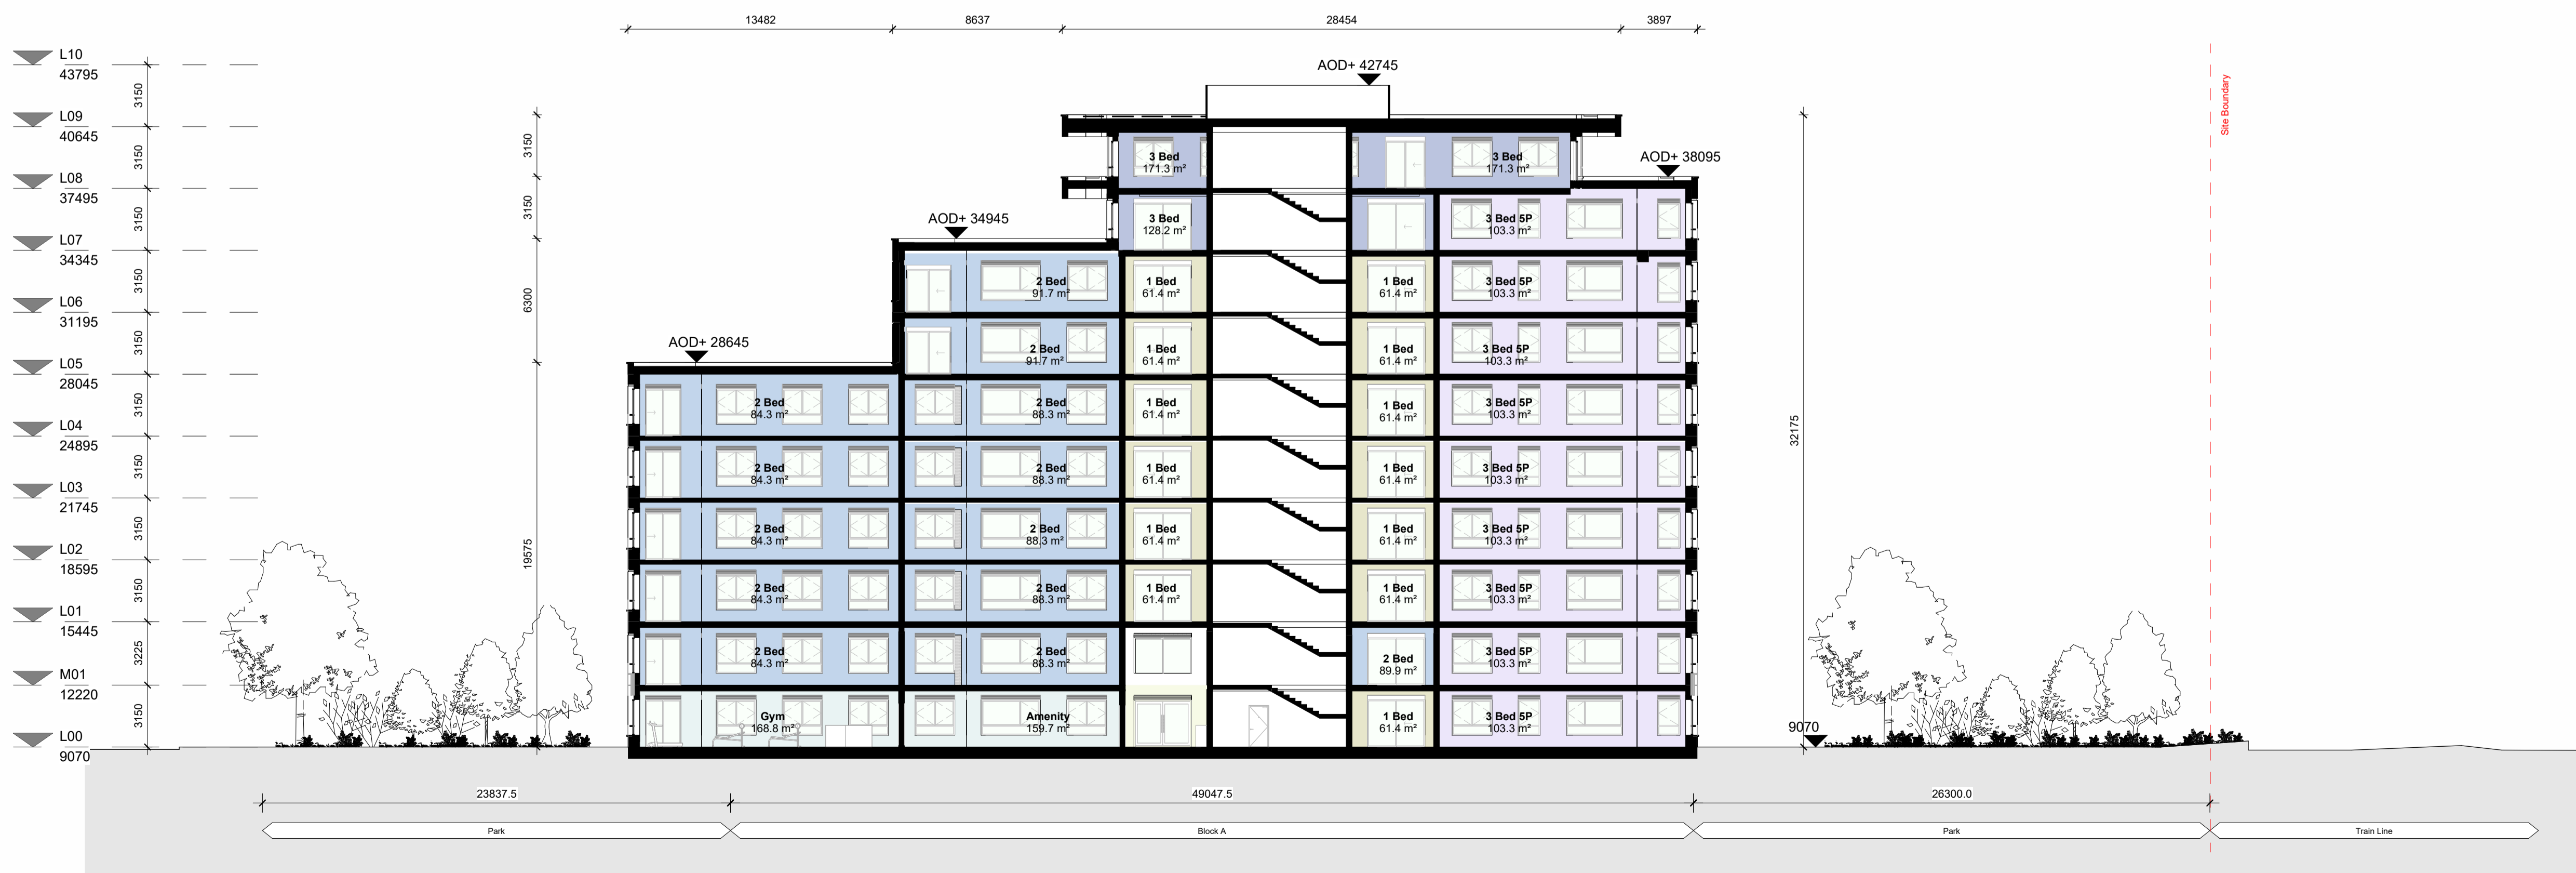

Block A Section DD
1 : 200